



Architectural Remodeling Design Plans

Home Additions | Basements | Bathroom | Kitchen



Contact us: +1 (678) 760-9965

info@jmrhomeservices.com


jmrhomeservices.com

ADDITIONS



These Scketch are an representation of the scoope of work and may vary from the final plans design, construction and finishes.


PROJECT A

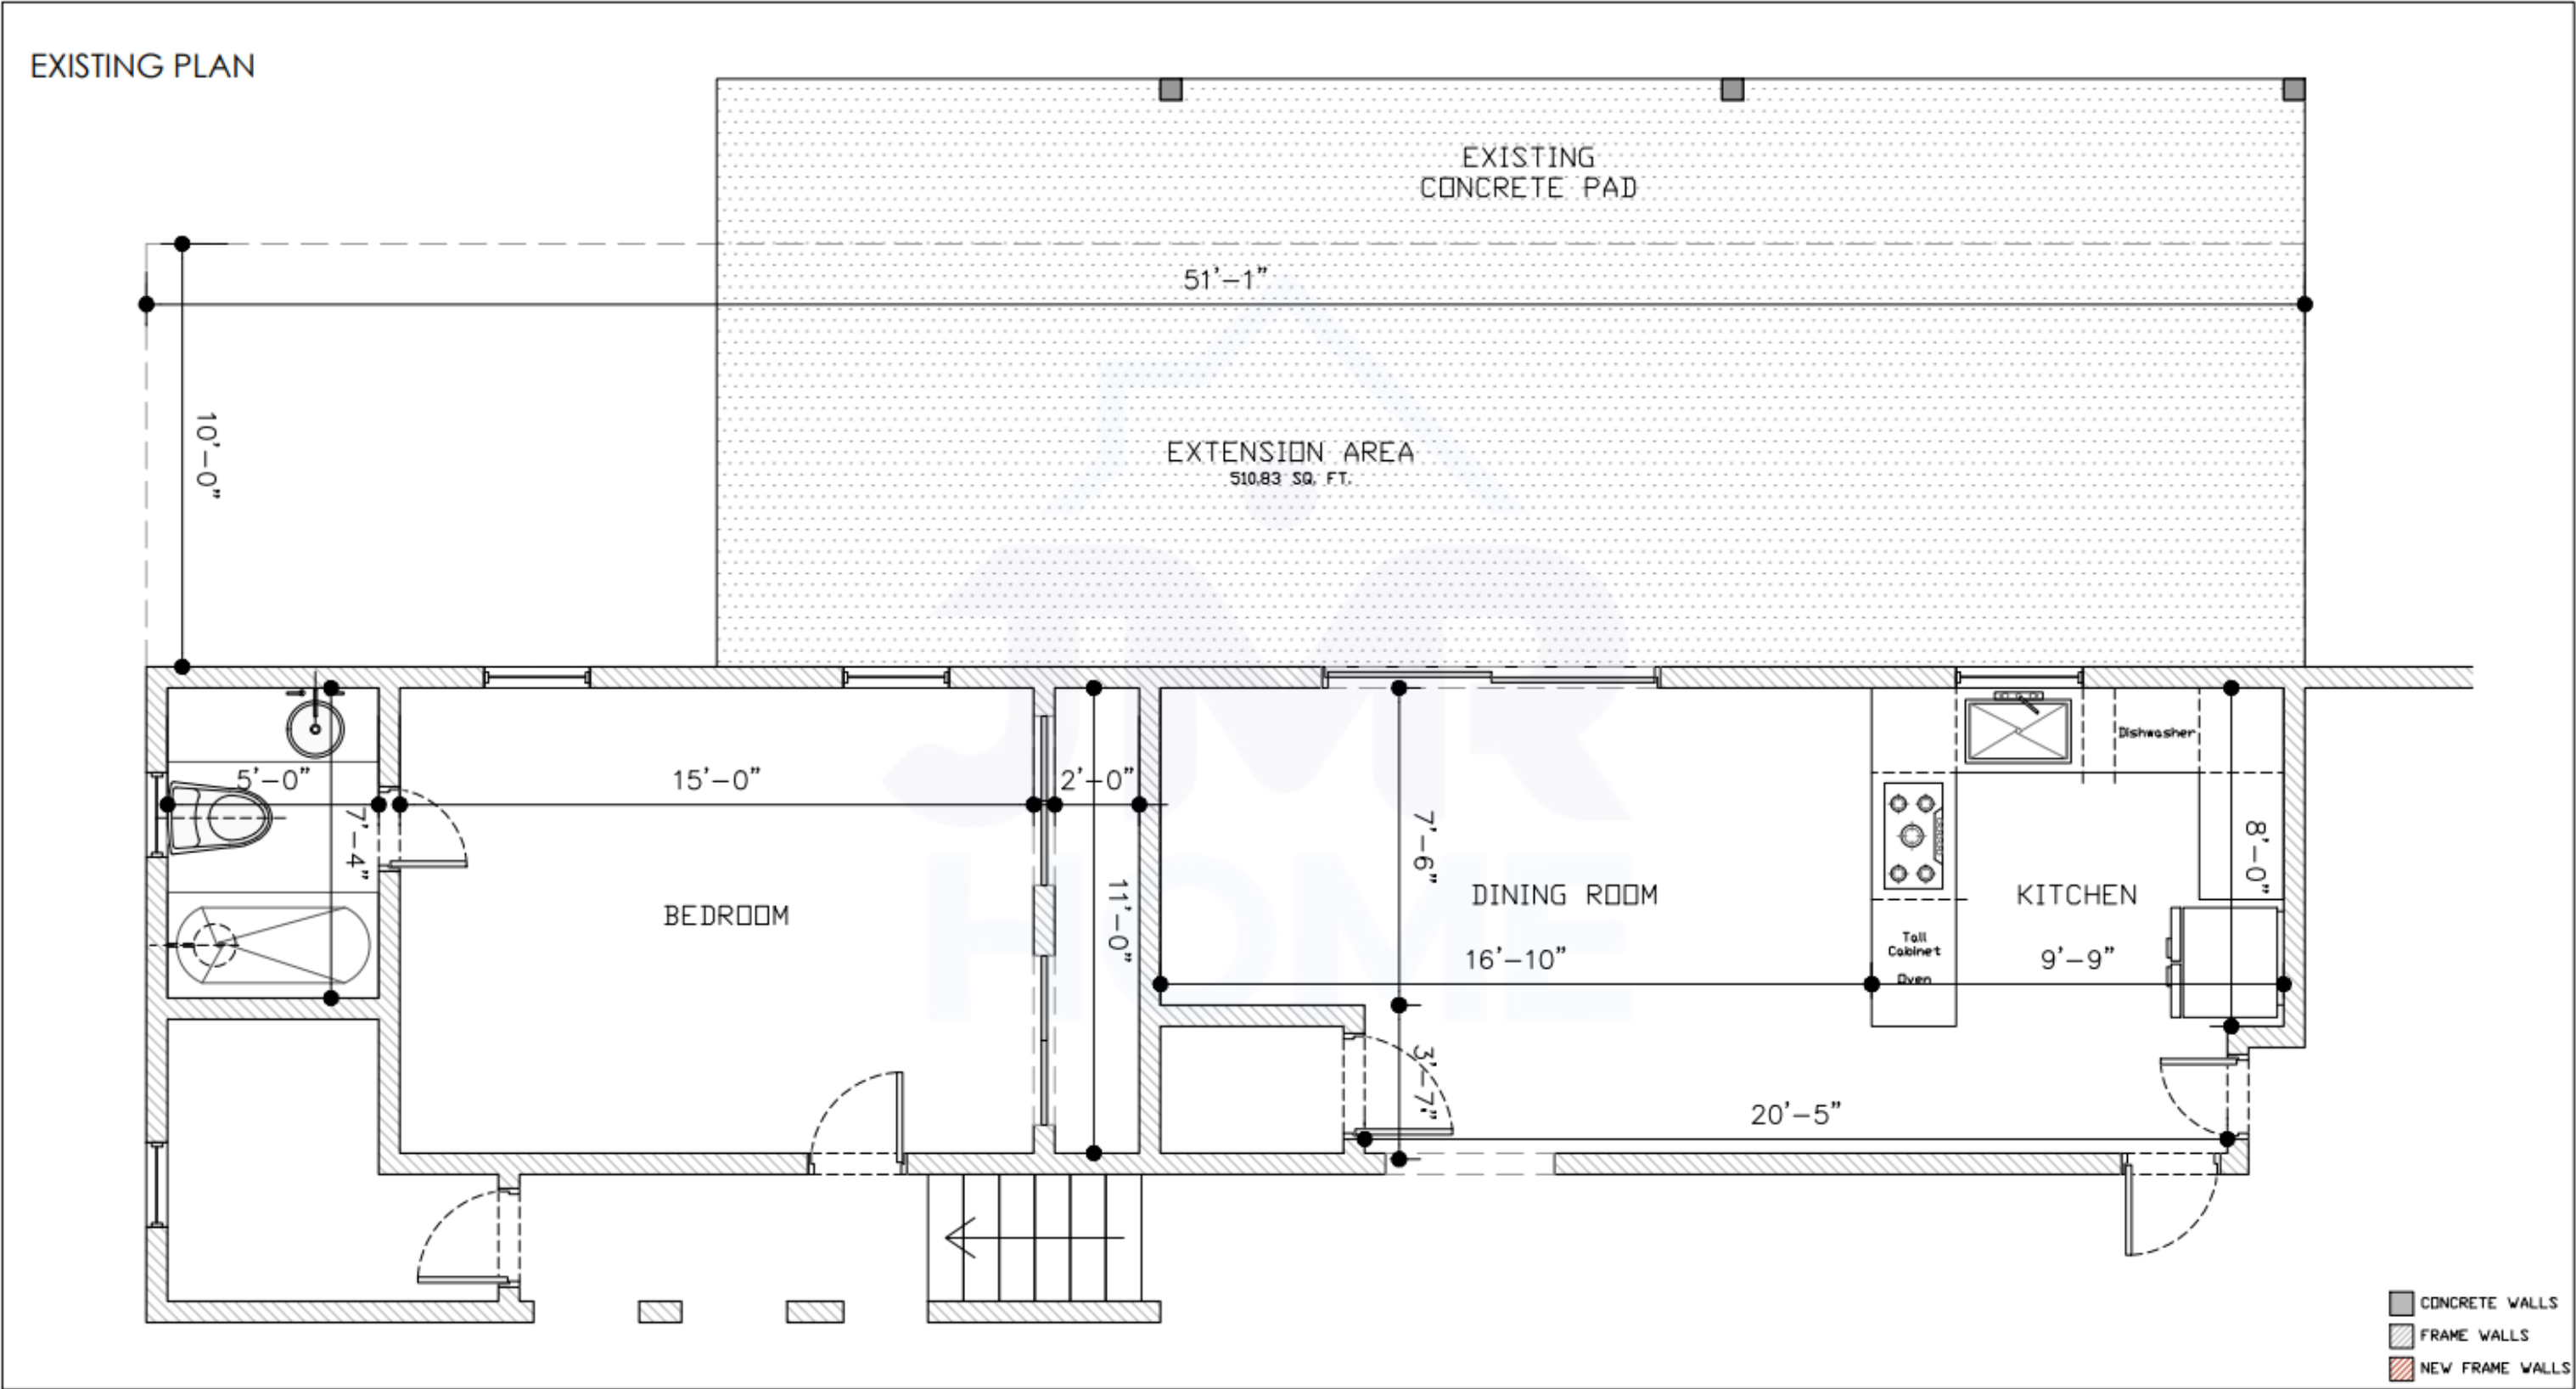

These Scketch are an representation of the scoope of work and may vary from the final plans design, construction and finishes.

Addition


PROPOSAL PLAN OPTION A

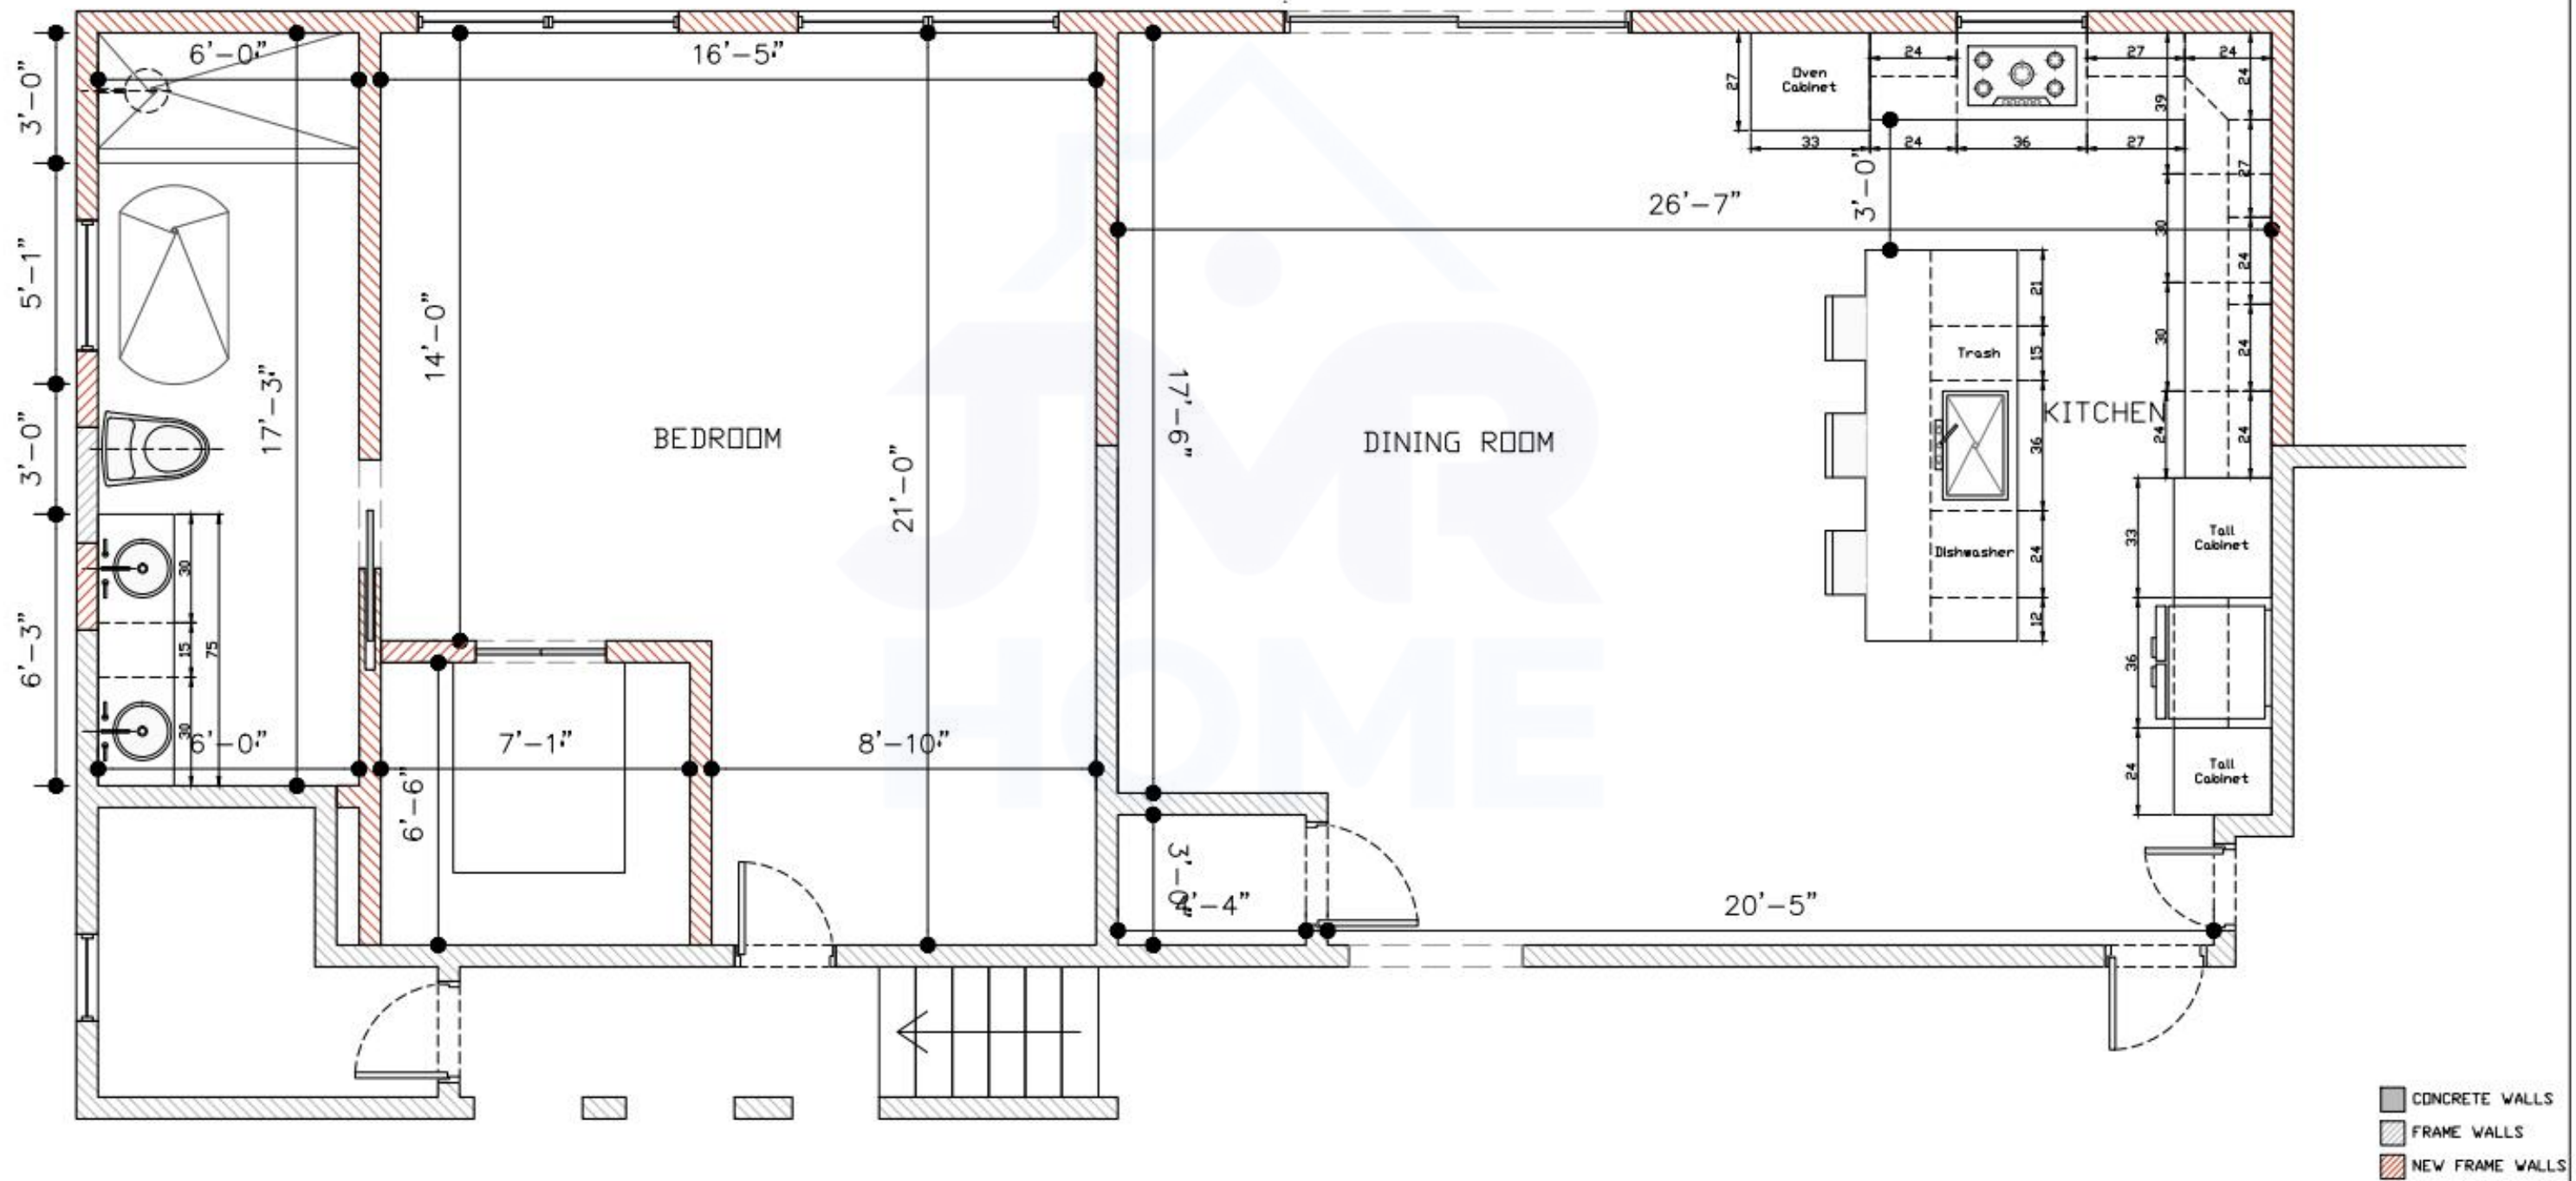


These Scketch are an representation of the scoope of work and may vary from the final plans design, construction and finishes.

Addition

ELEVATION - EXISTING

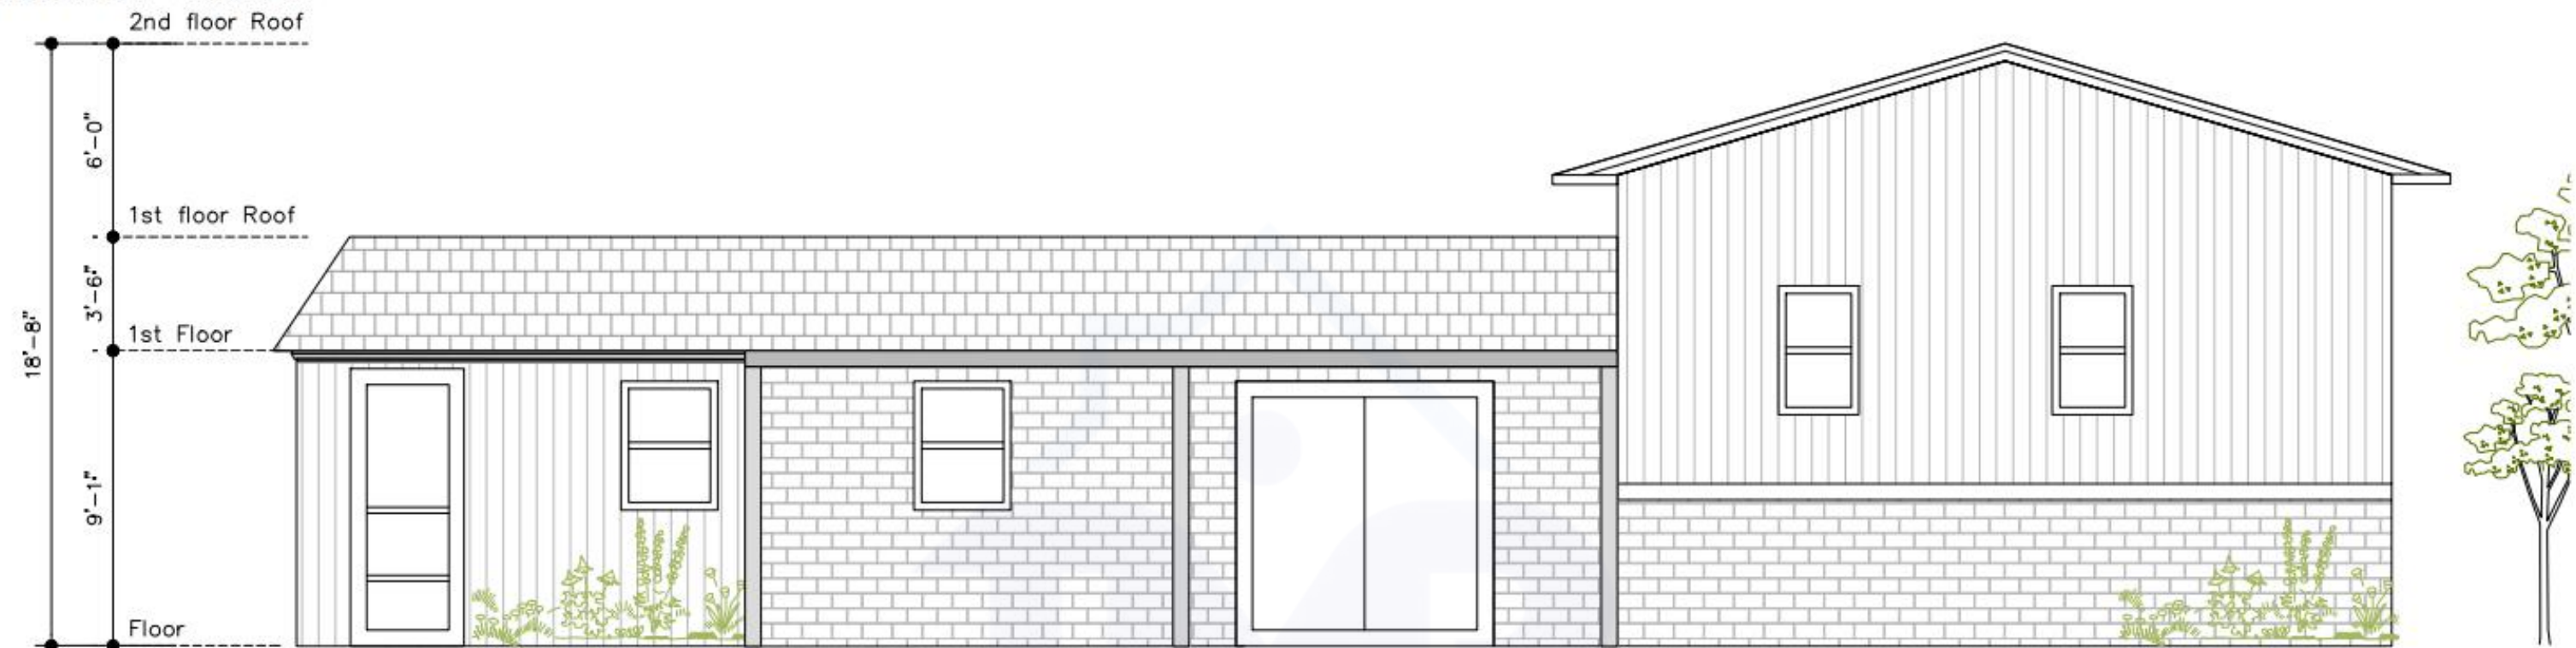



ELEVATION - PROPOSAL

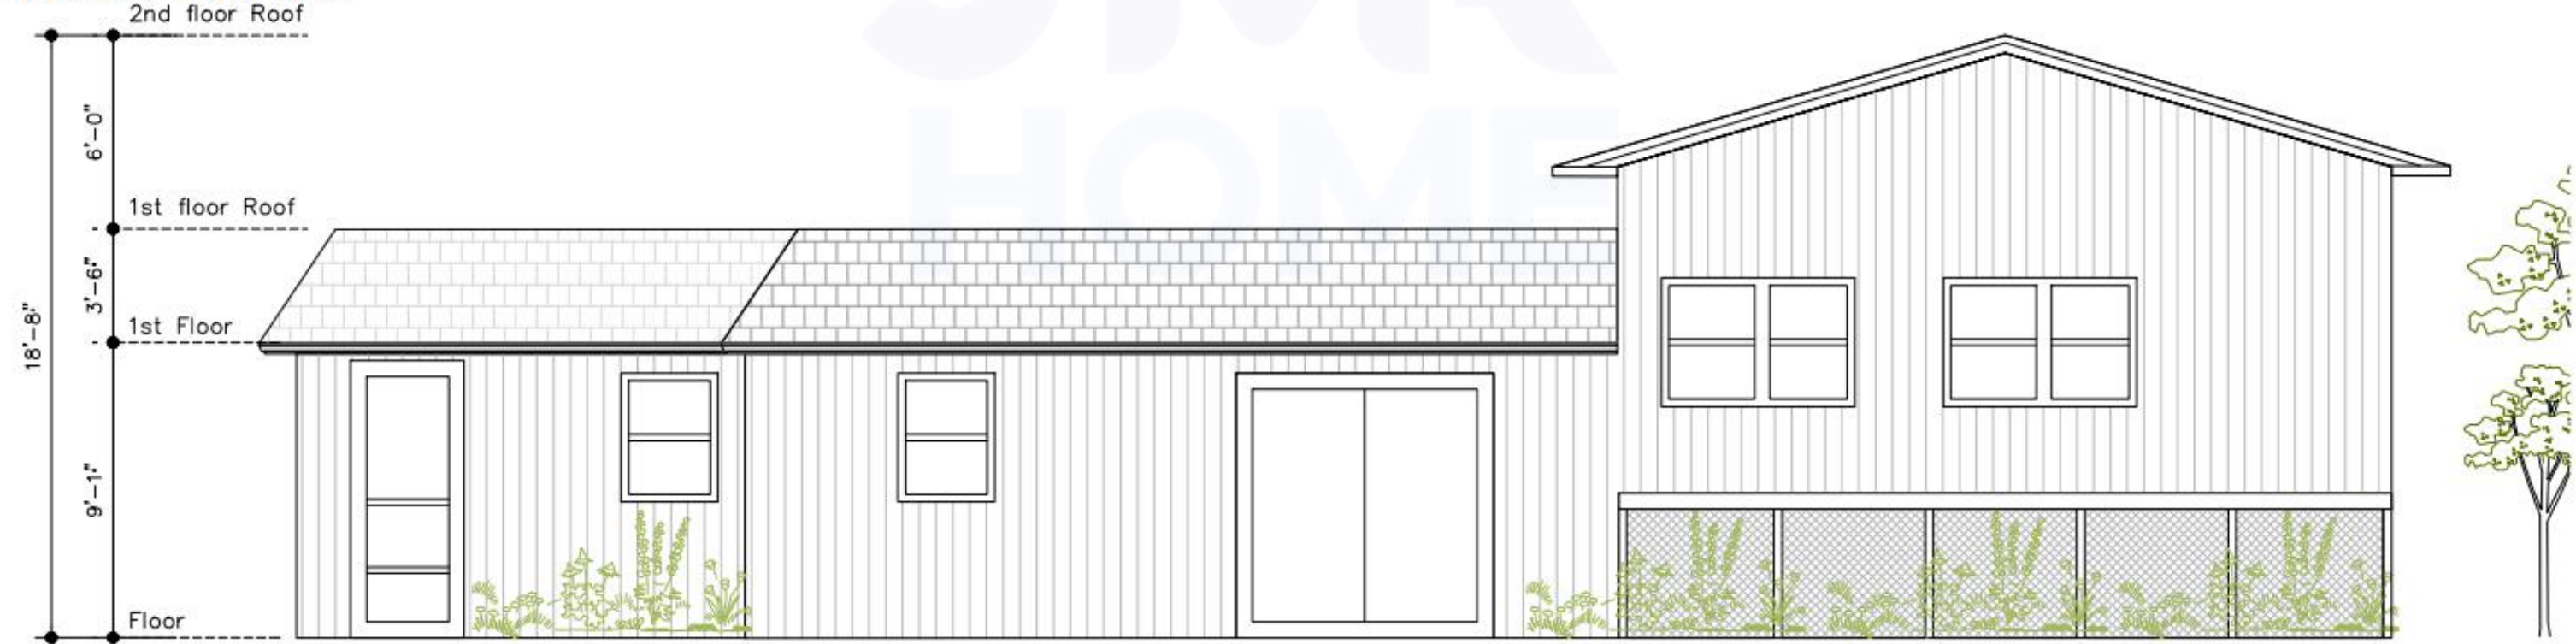


These Scketch are an representation of the scoope of work and may vary from the final plans design, construction and finishes.

PROJECT B

EXISTING PLAN
1st FLOOR + SHED

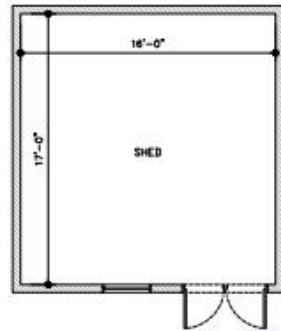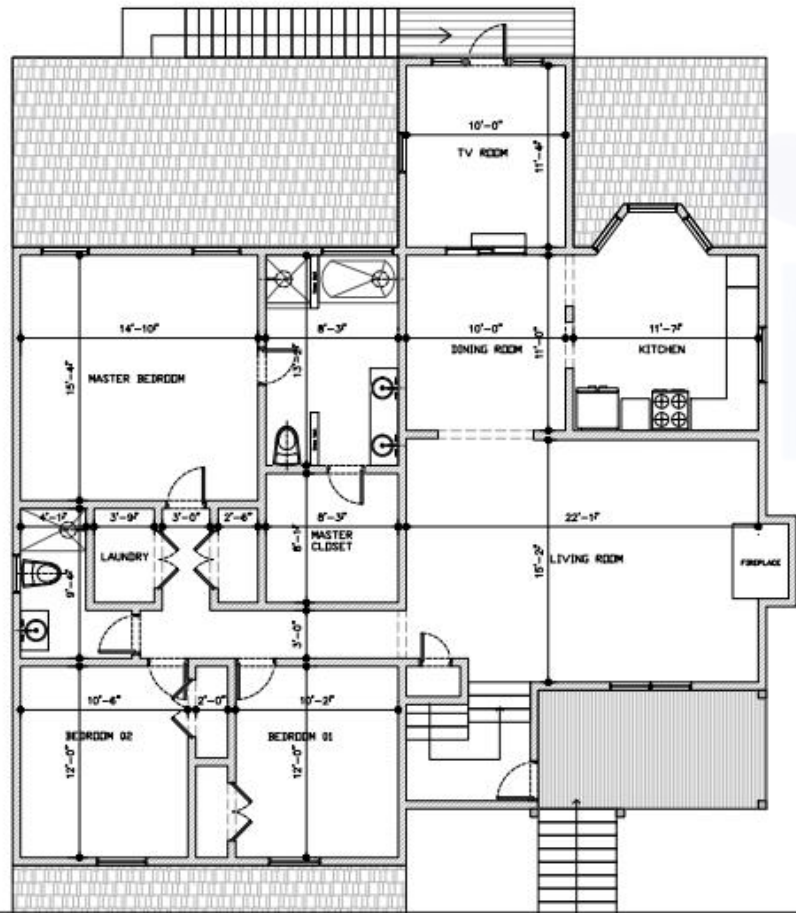

PROPOSAL PLAN
1st FLOOR + GARAGE


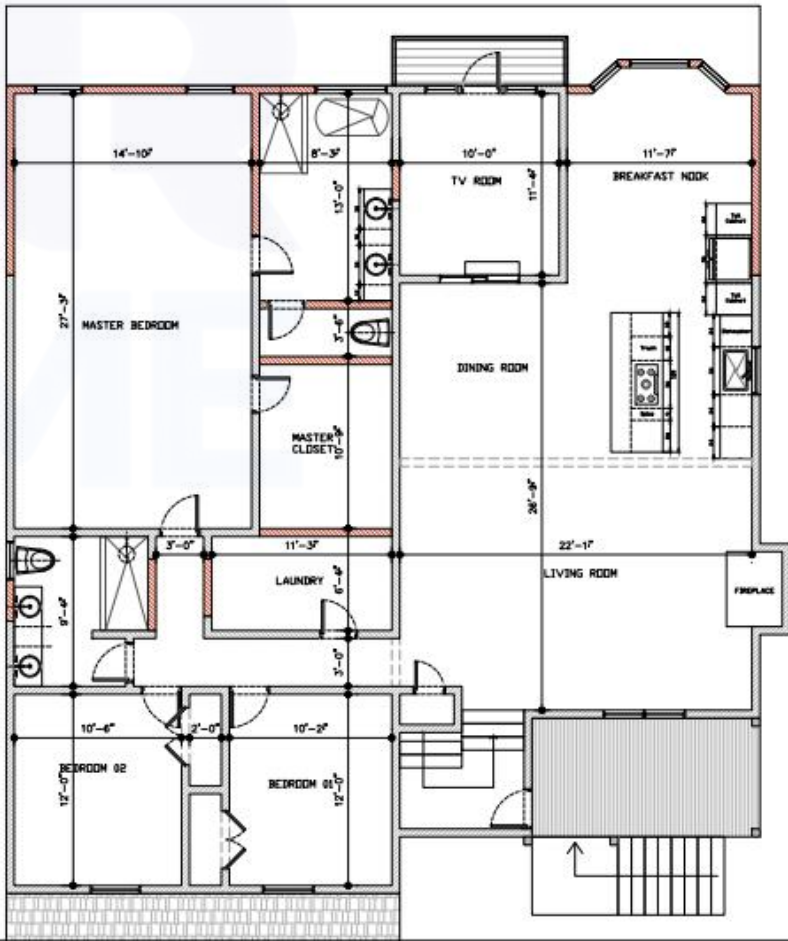


CONCRETE WALLS
EXISTING FRAME WALLS
NEW FRAME WALLS

These Scketch are an representation of the scope of work and may vary from the final plans design, construction and finishes.

Addition

These Scketch are an representation of the scoope of work and may vary from the final plans design, construction and finishes.

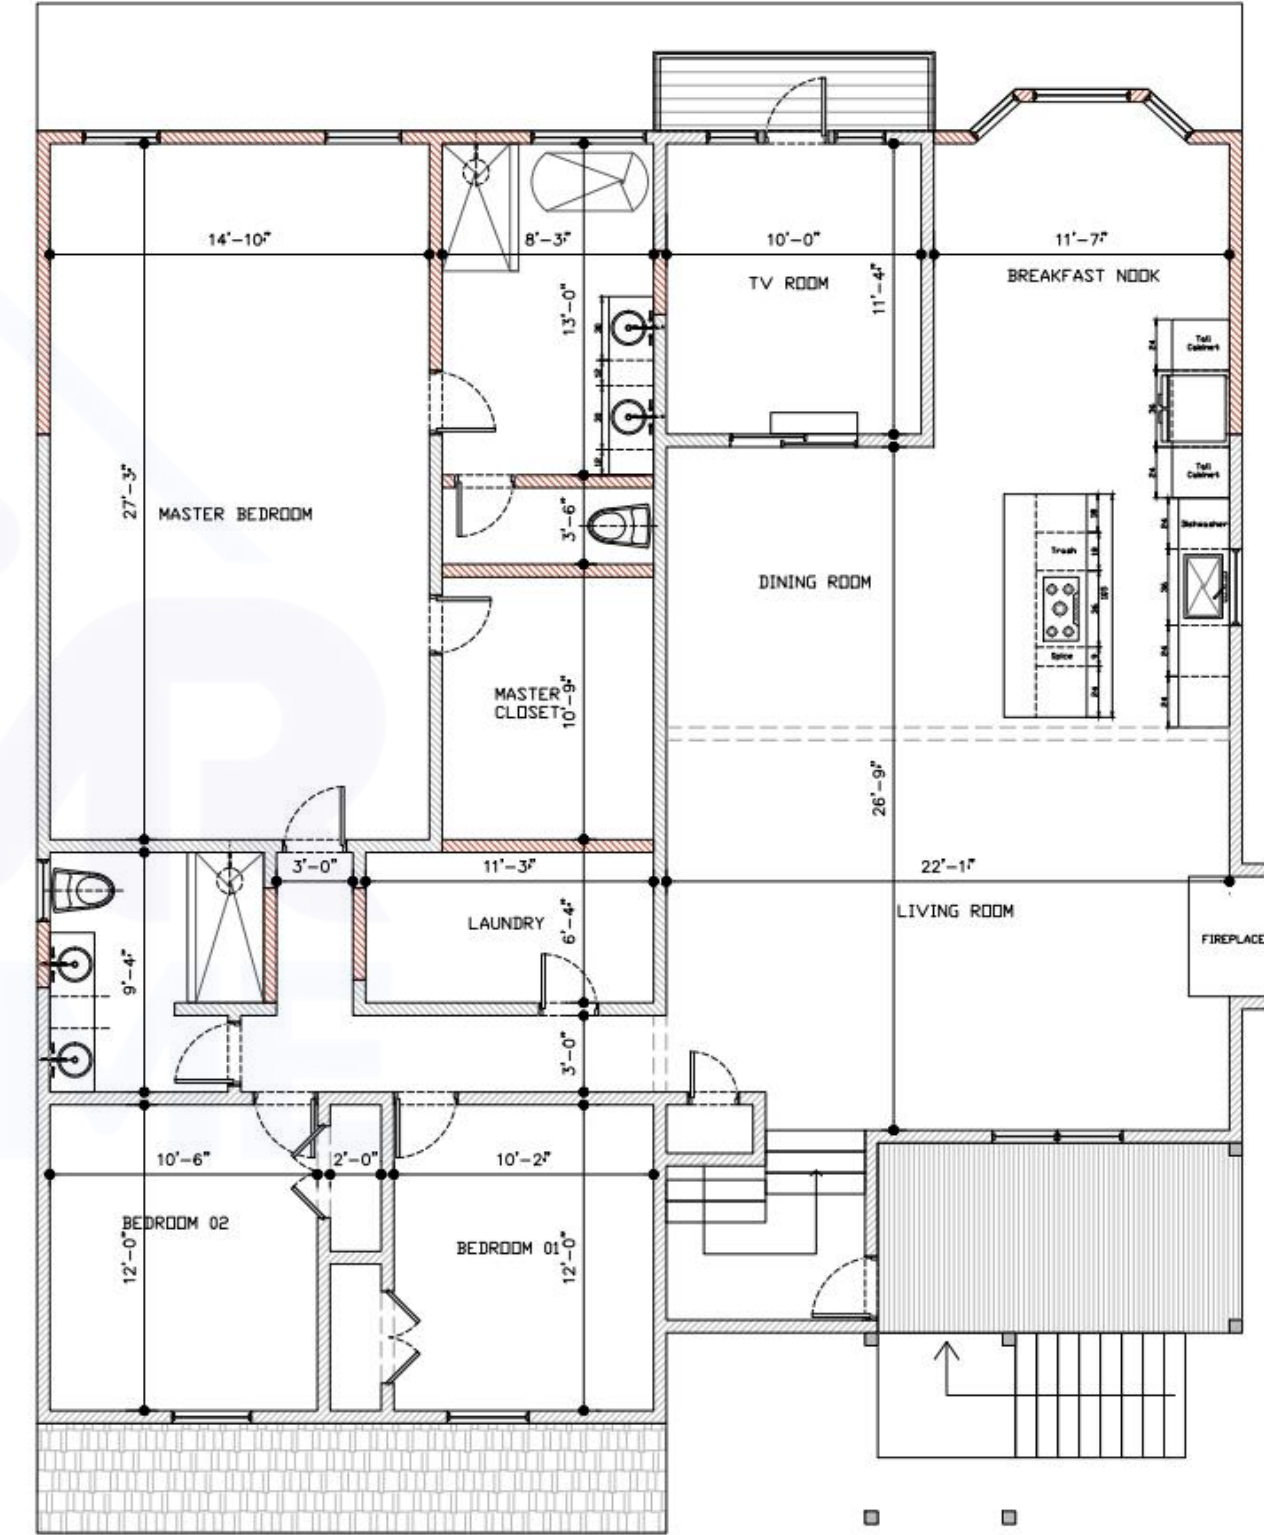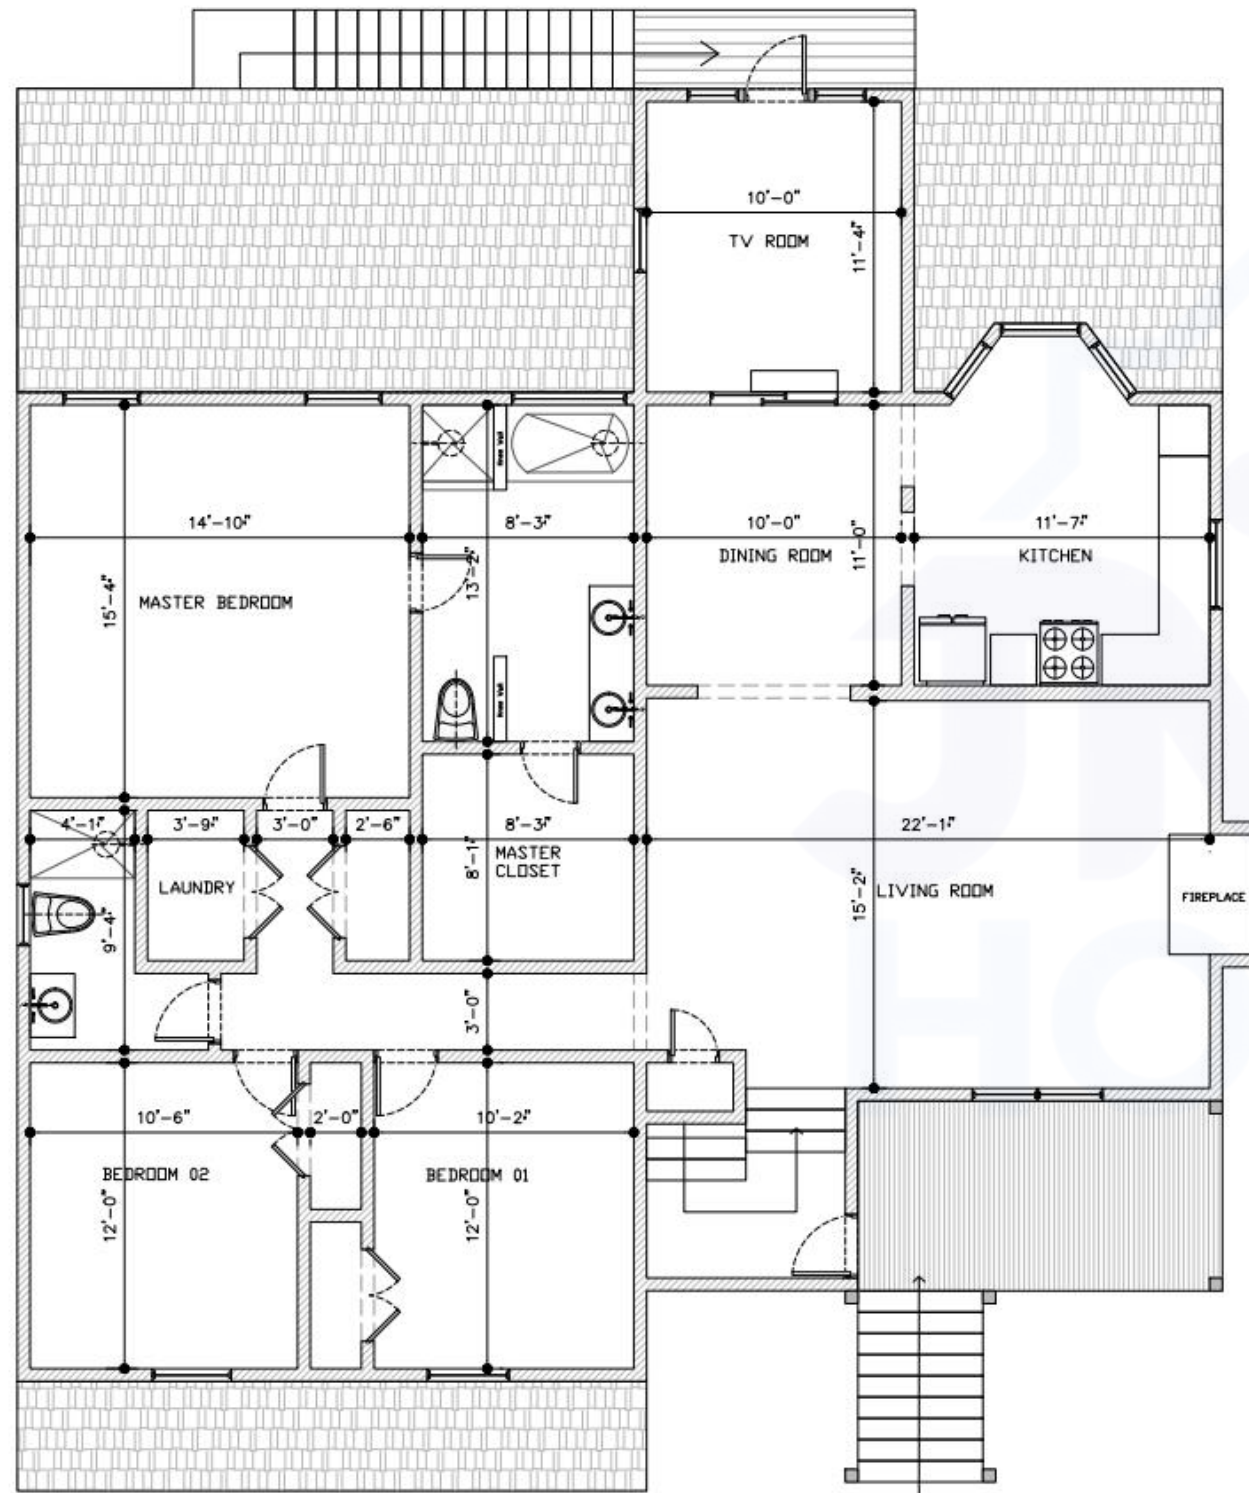

■ CONCRETE WALLS
 ■ EXISTING FRAME WALLS
 ■ NEW FRAME WALLS


These Scketch are an representation of the scoope of work and may vary from the final plans design, construction and finishes.

PROJECT C




These Scketch are an representation of the scoope of work and may vary from the final plans design, construction and finishes.

NEW TOTAL AREAS
FIRST FLOOR AREA
1448.91 SQ. FT.
DECK AREA
247.53 SQ. FT.

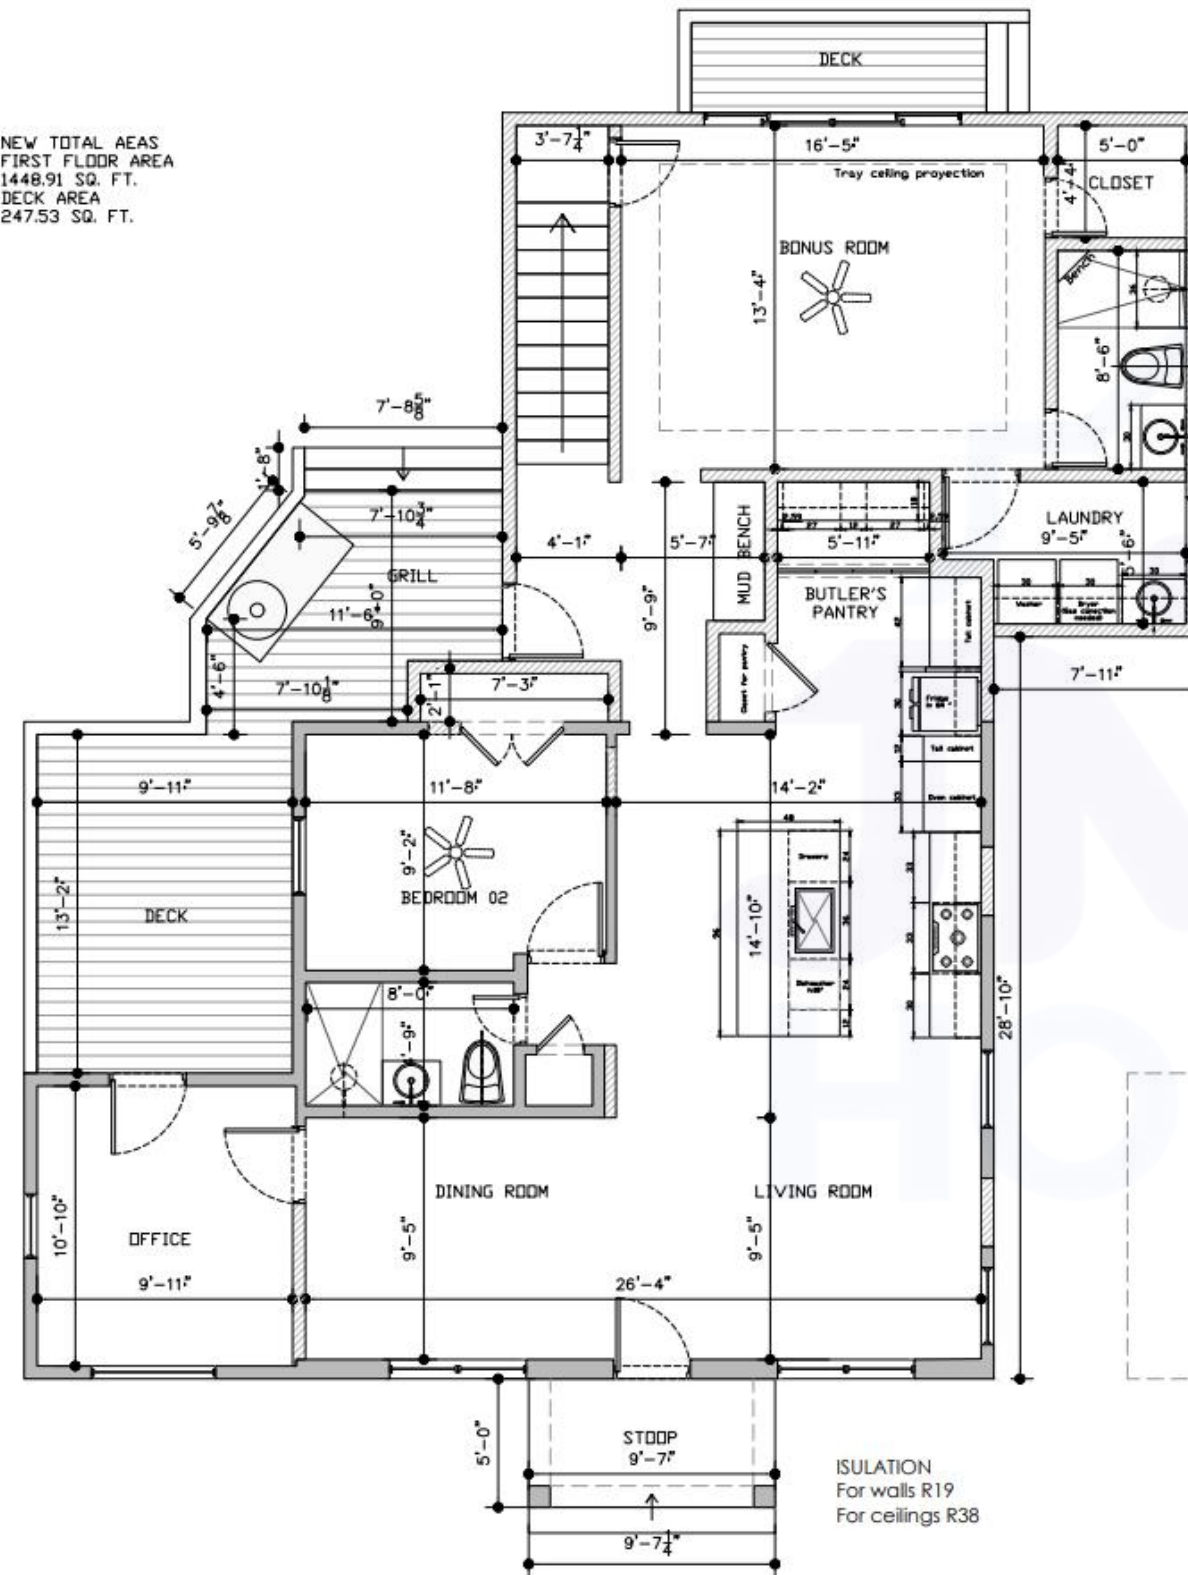

NEW FIRST FLOOR PLAN
ESC: 1/4"

2ND FLOOR AREA
349.09 SQ. FT.

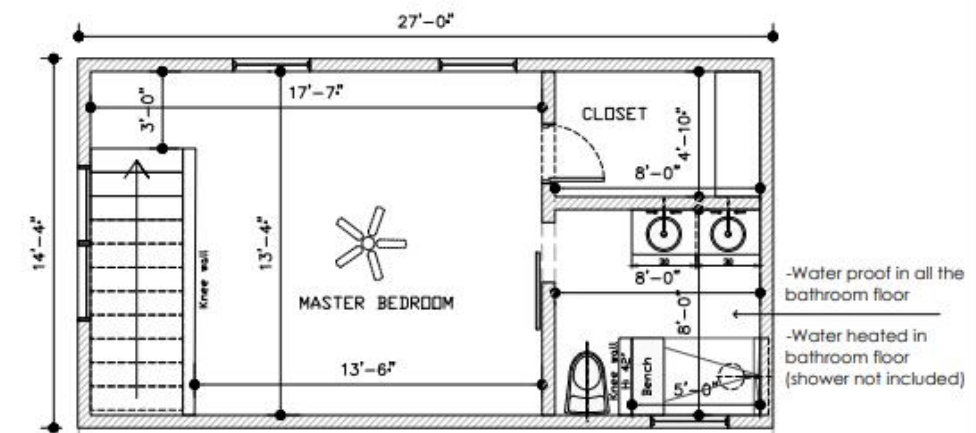

-Water proof in all the bathroom floor
-Water heated in bathroom floor (shower not included)


NEW SECOND FLOOR PLAN
ESC: 1/4"

These Scketch are an representation of the scoope of work and may vary from the final plans design, construction and finishes.



These Scketch are an representation of the scoope of work and may vary from the final plans design, construction and finishes.

PROJECT D

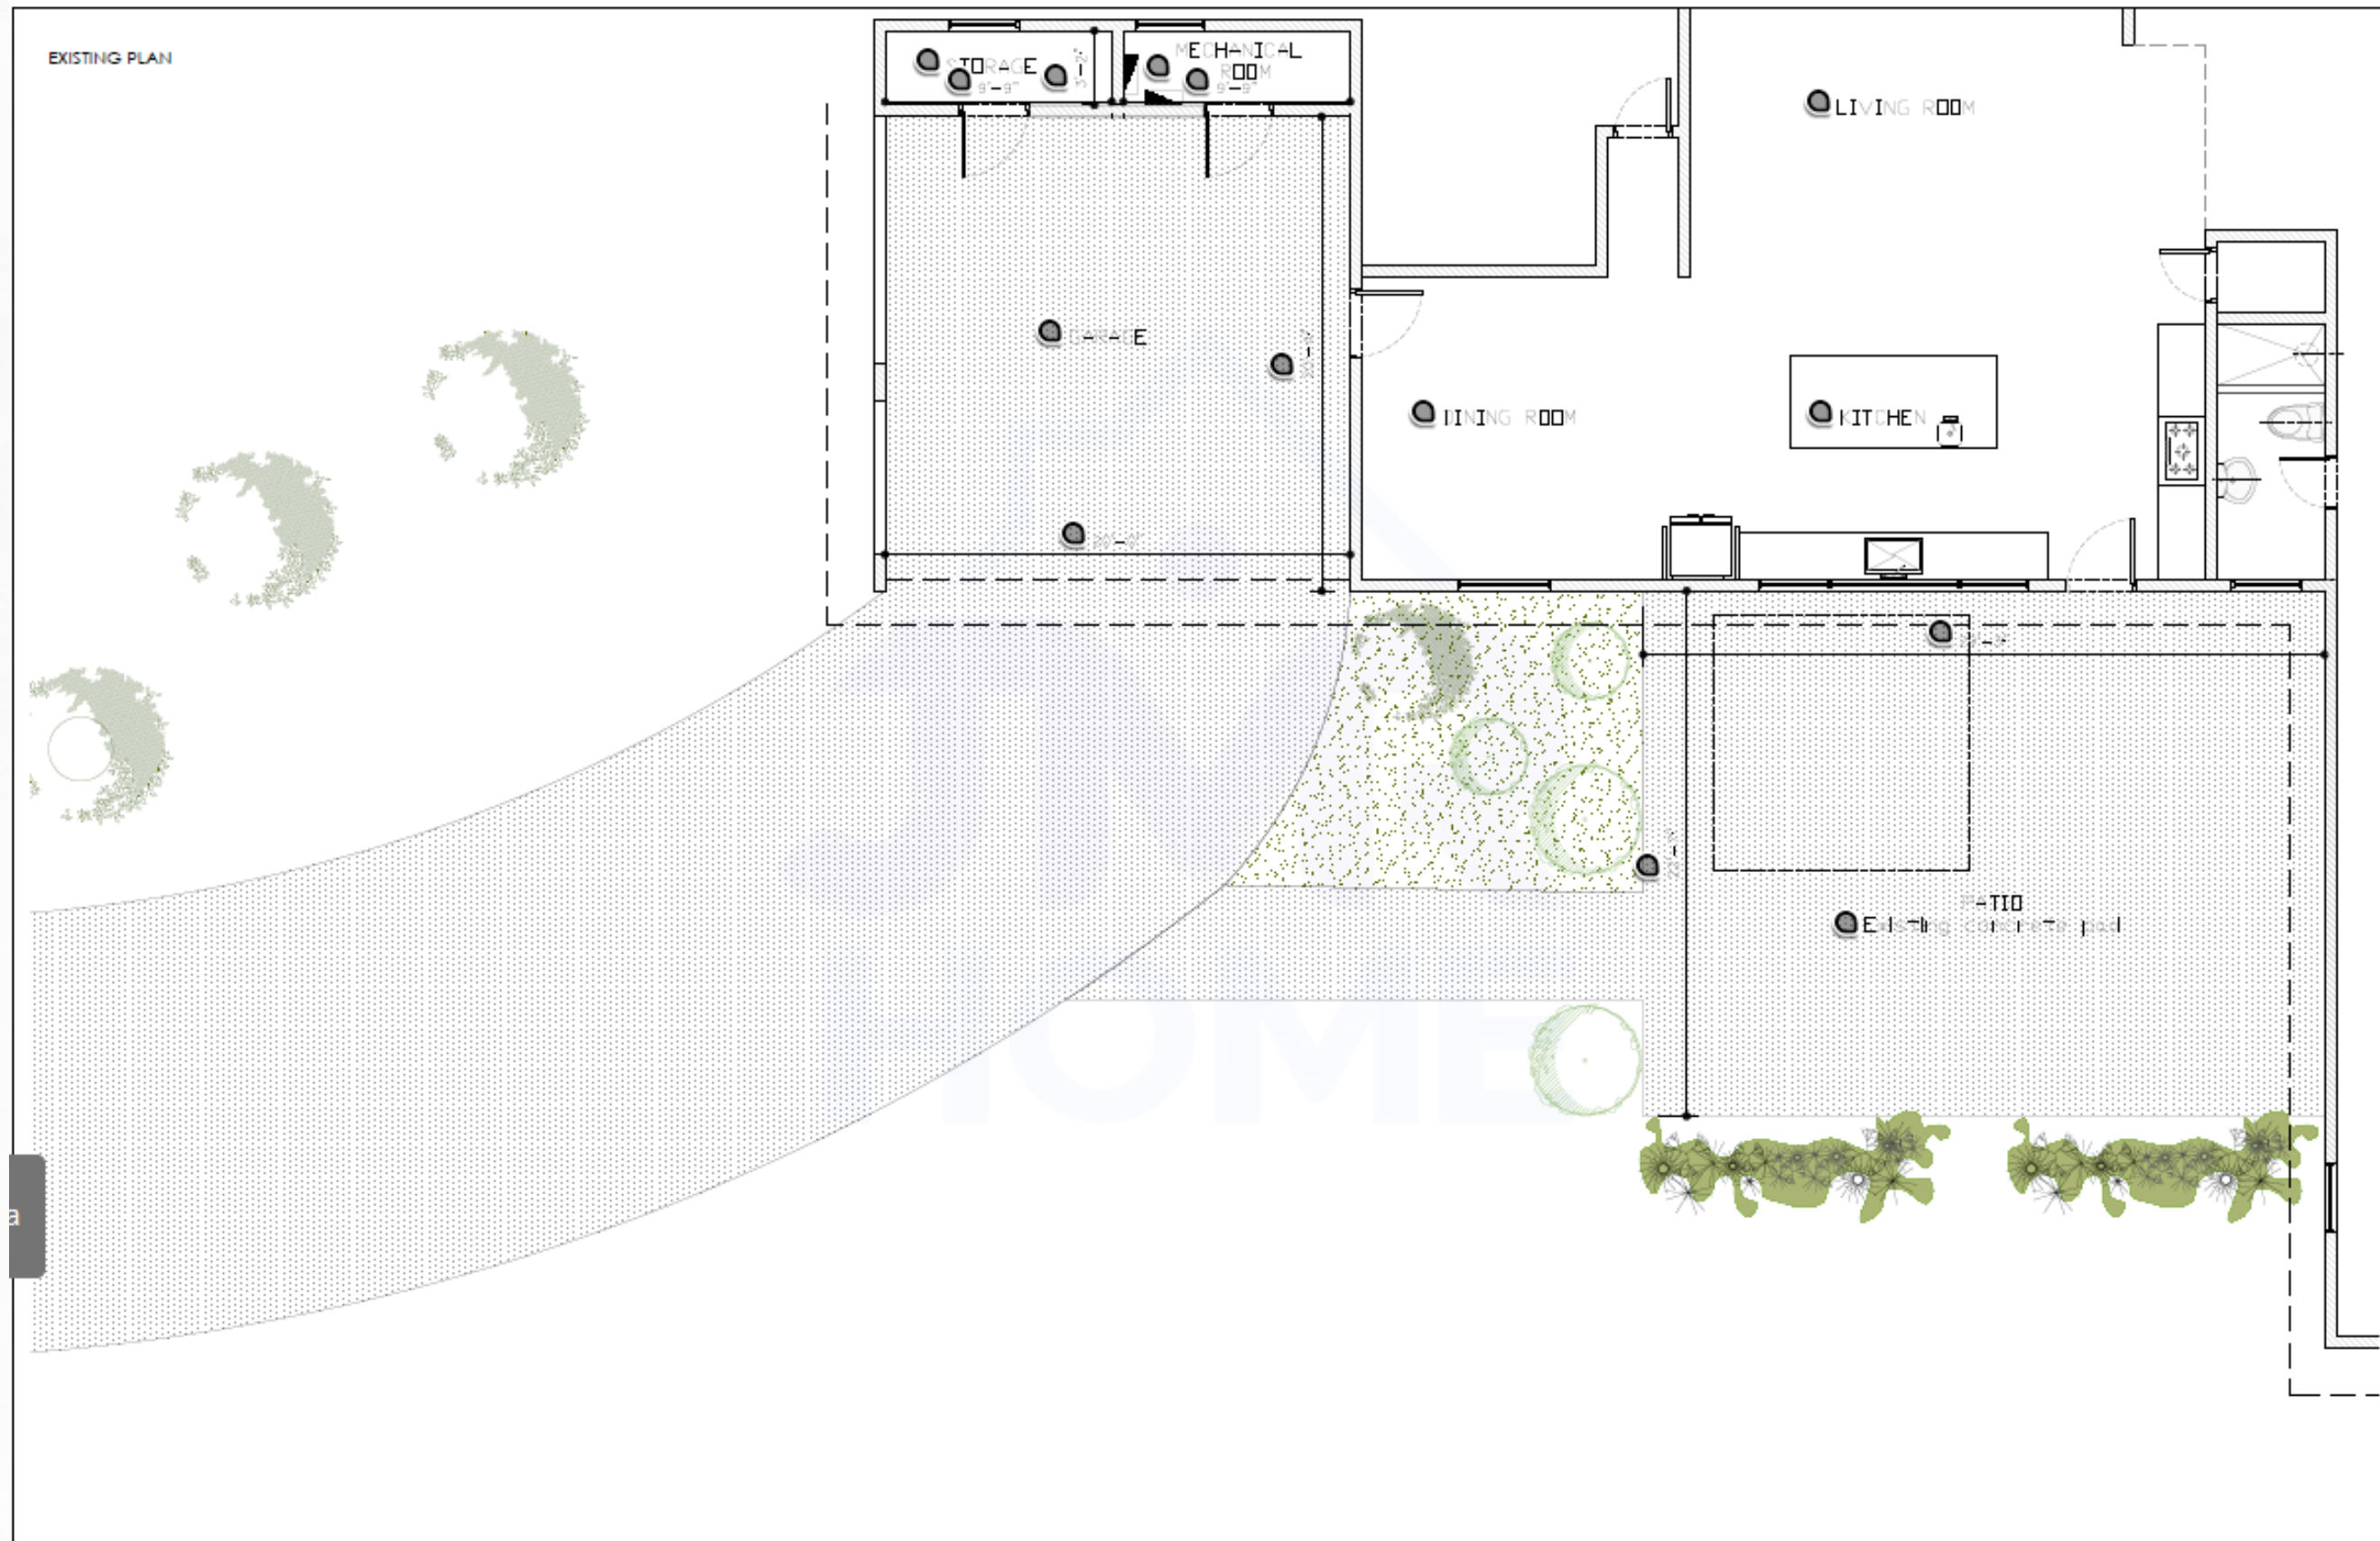

These Scketch are an representation of the scoope of work and may vary from the final plans design, construction and finishes.

Addition




BASEMENTS




These Scketch are an representation of the scoope of work and may vary from the final plans design, construction and finishes.

PROJECT A

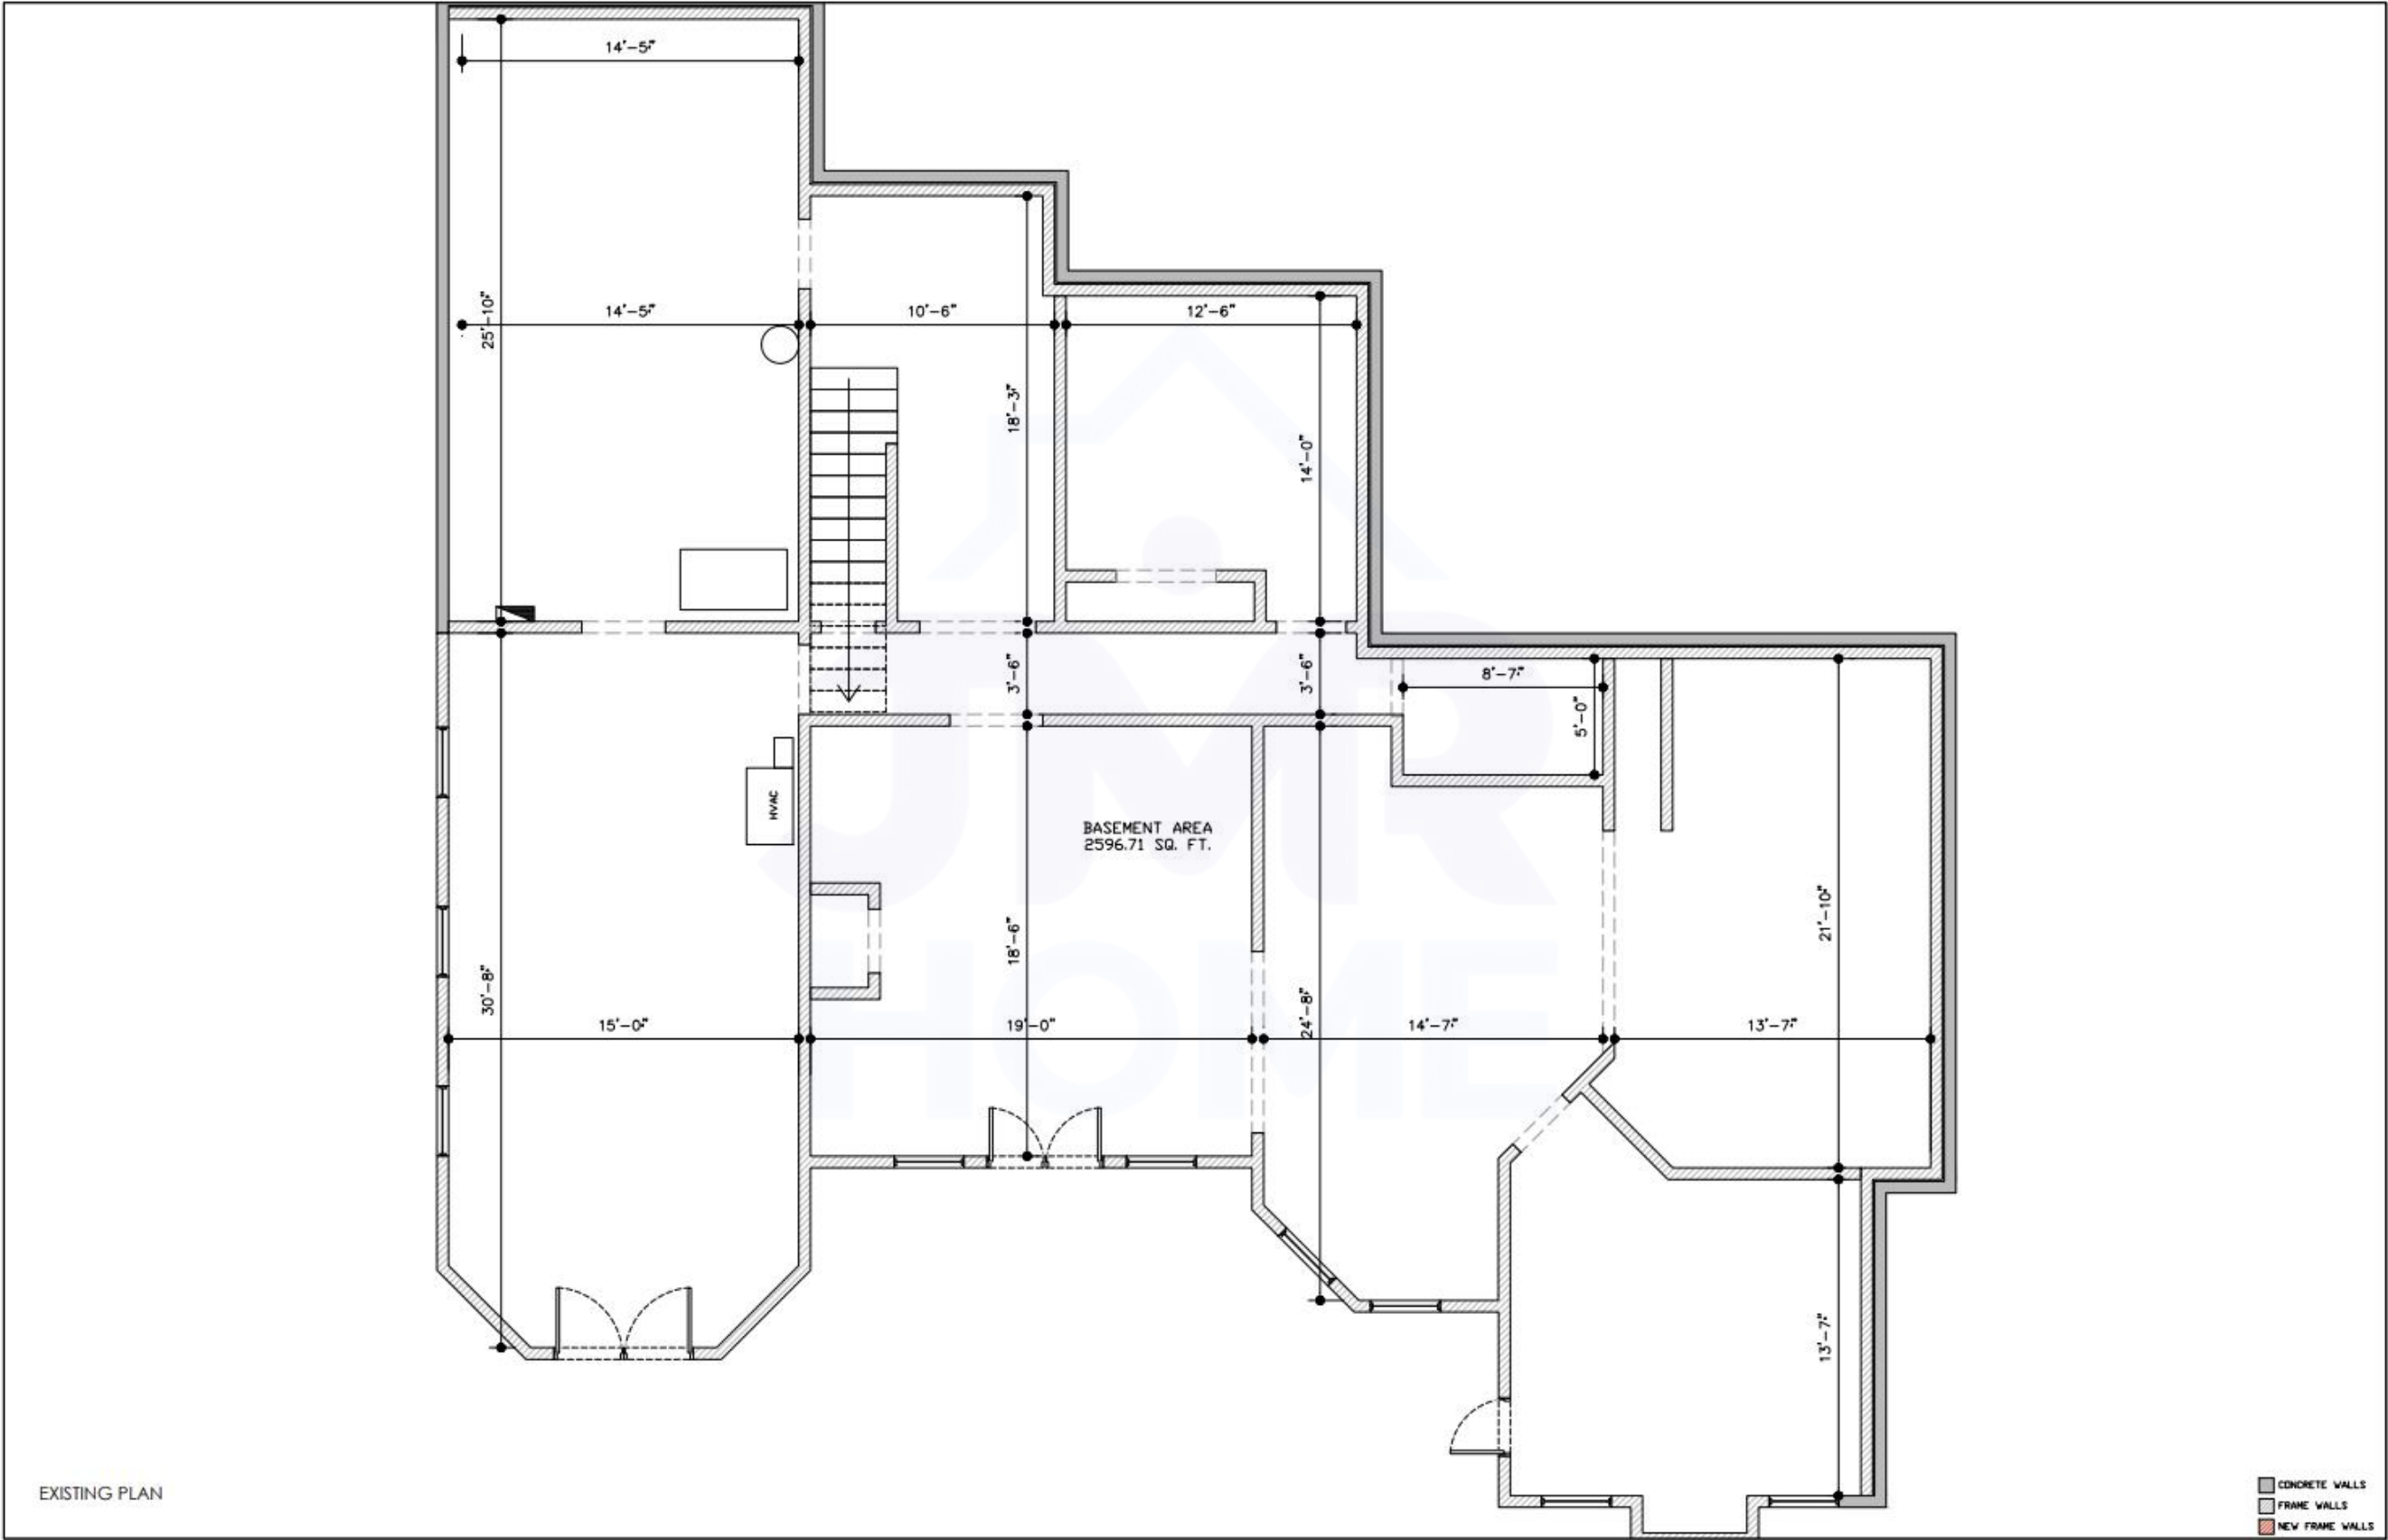


These Scketch are an representation of the scoope of work and may vary from the final plans design, construction and finishes.

Basement

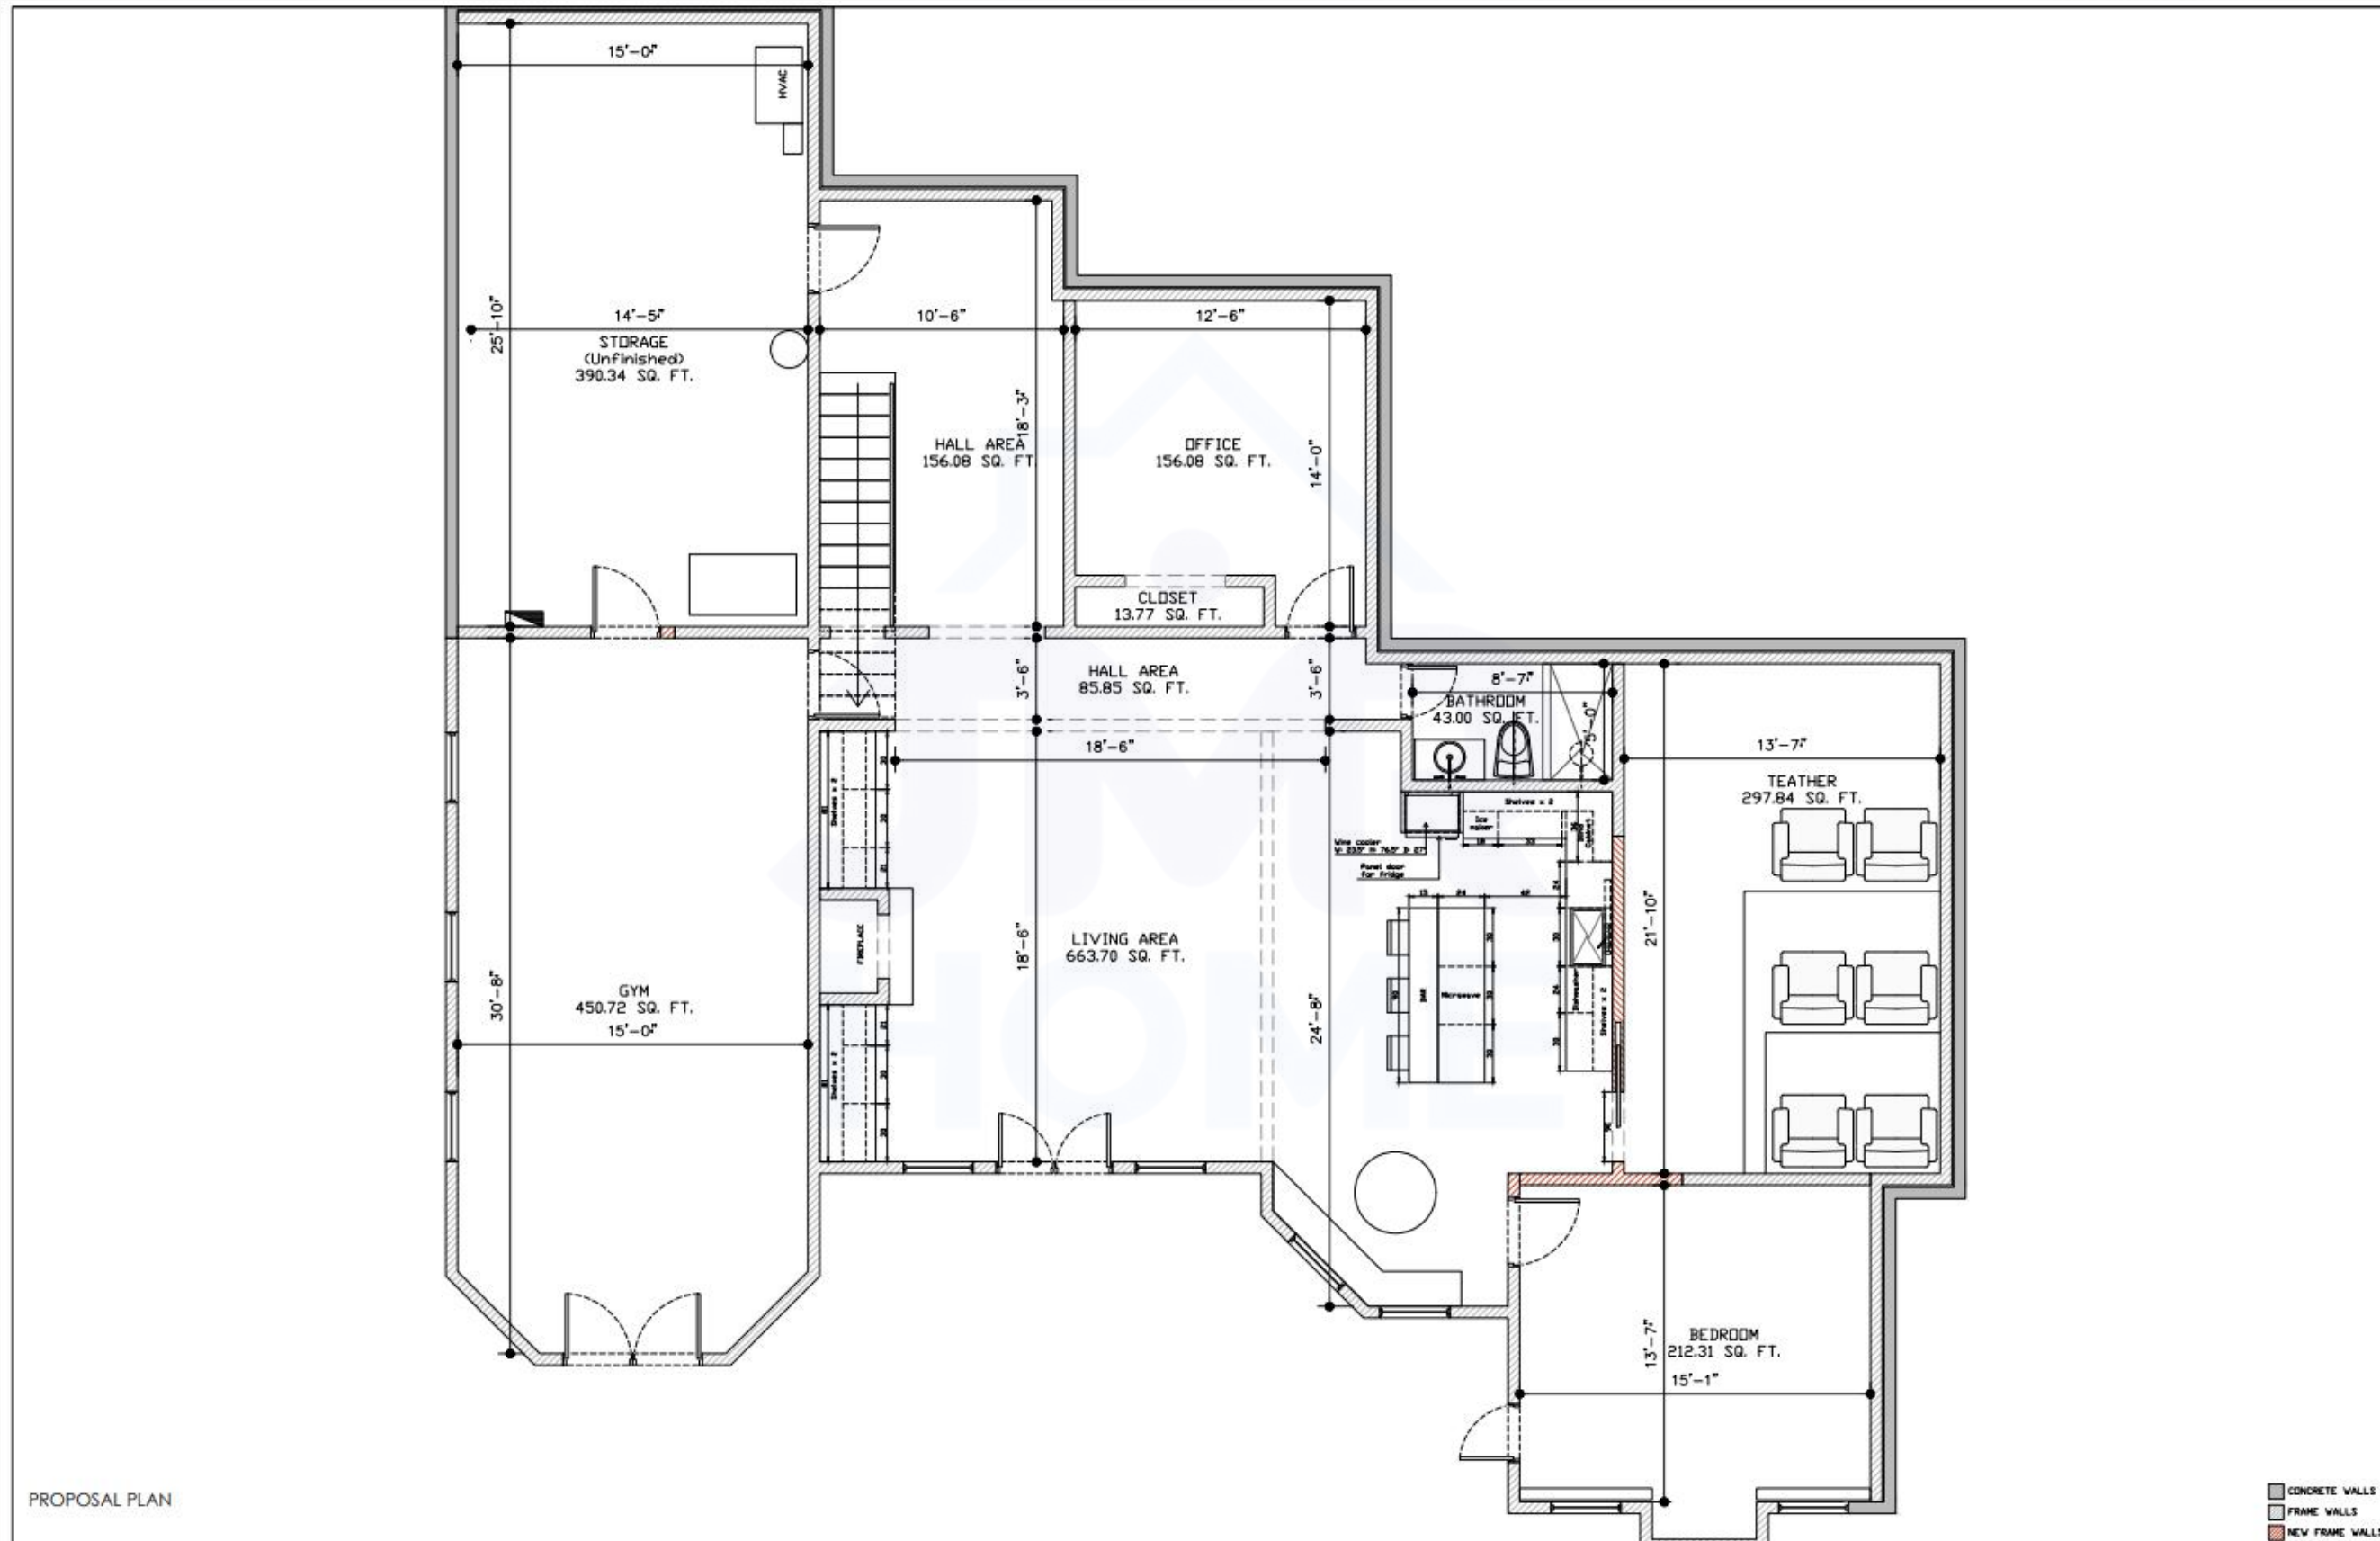


These Scketch are an representation of the scoope of work and may vary from the final plans design, construction and finishes.

PROJECT B

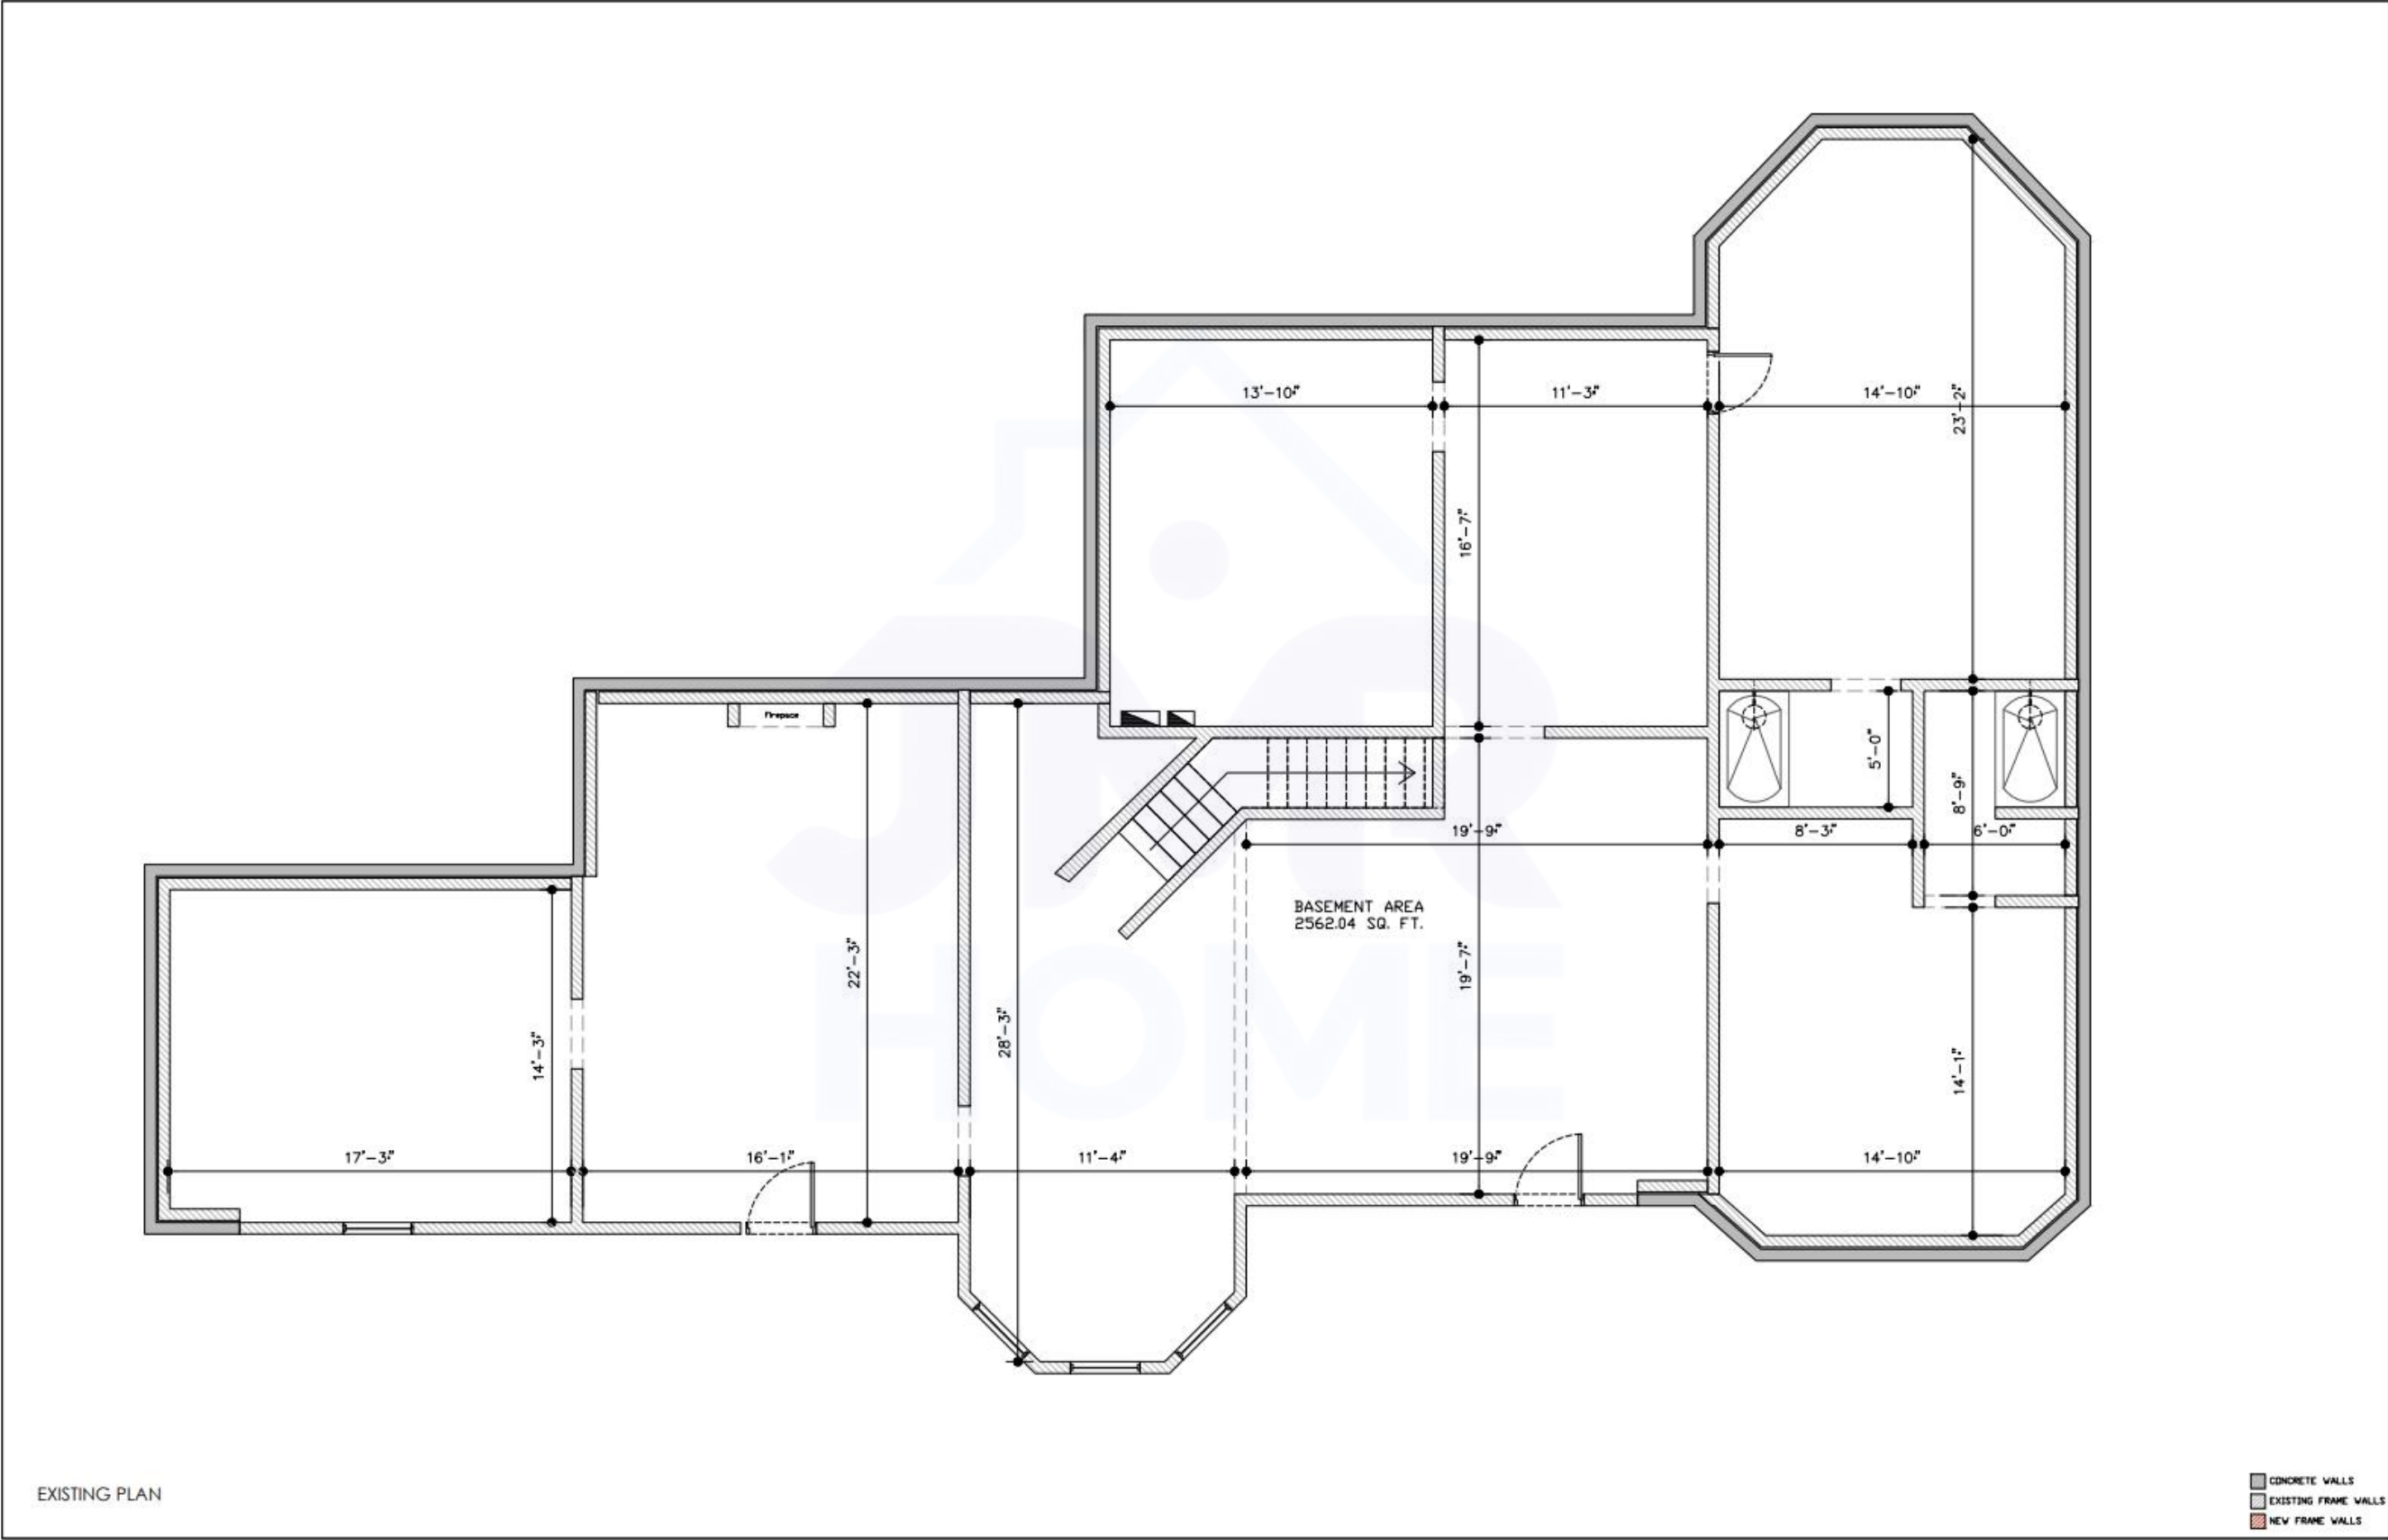


These Scketch are an representation of the scoope of work and may vary from the final plans design, construction and finishes.

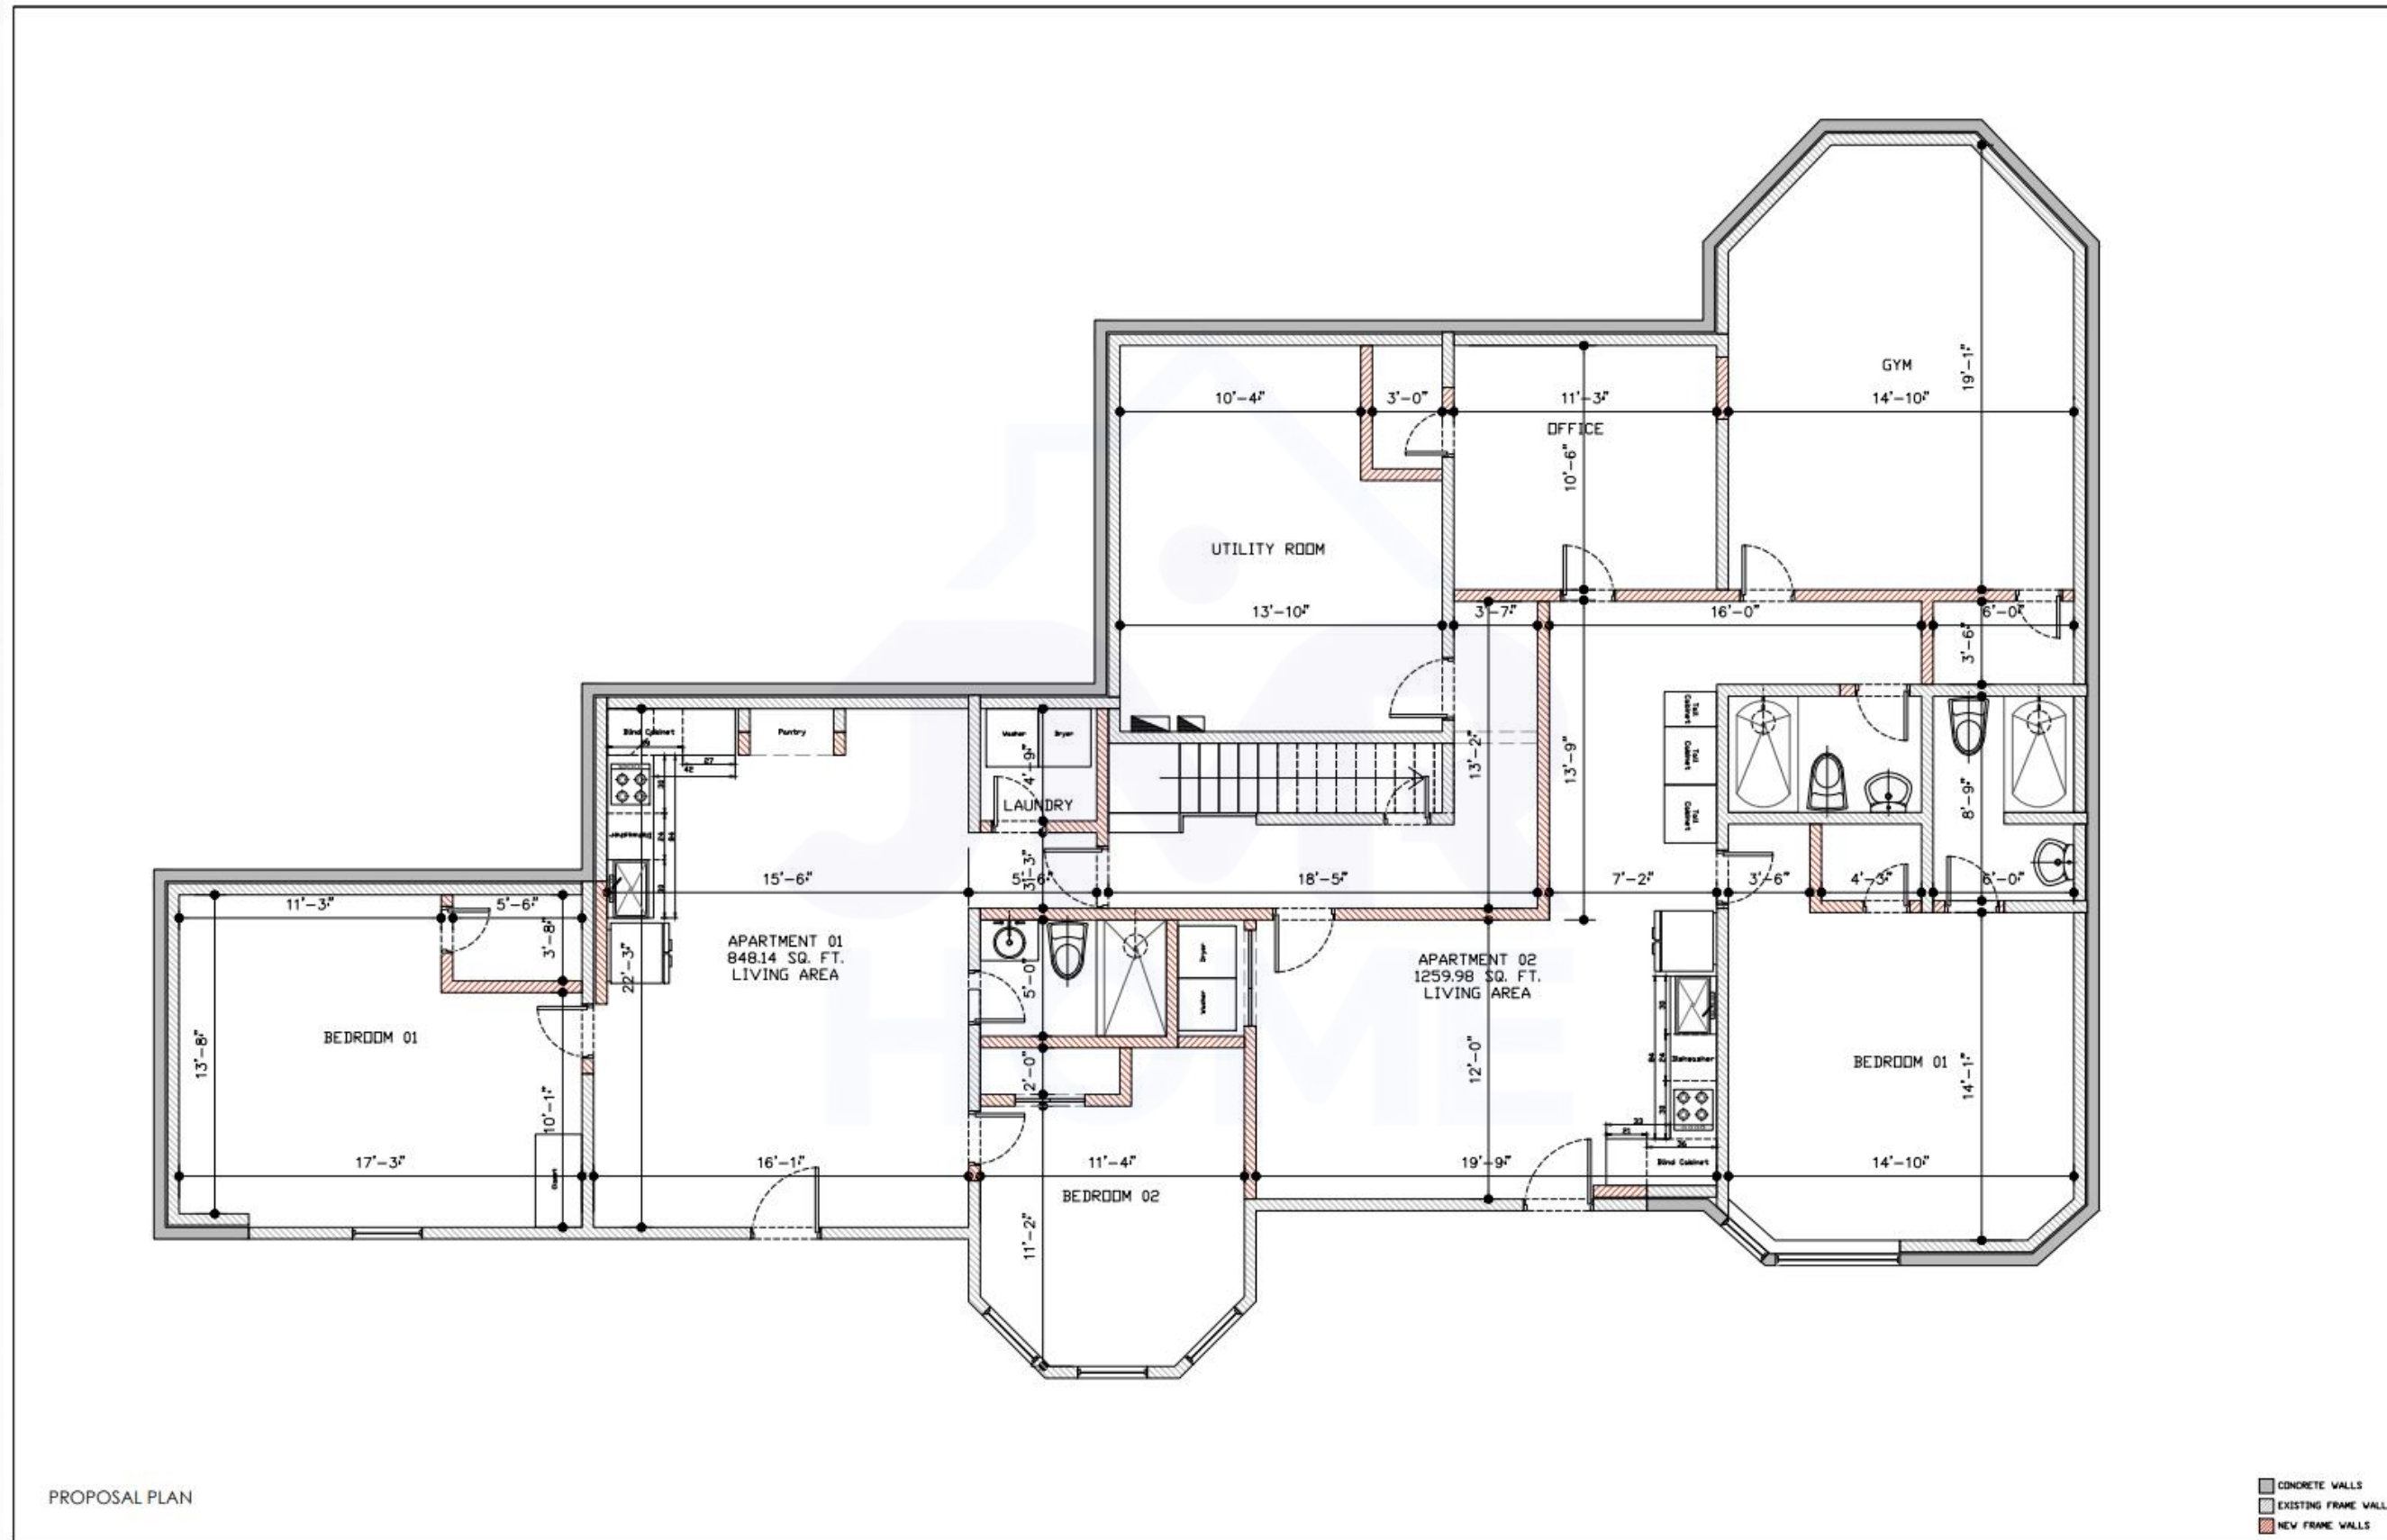

These Scketch are an representation of the scoope of work and may vary from the final plans design, construction and finishes.


PROJECT C

EXISTING PLAN

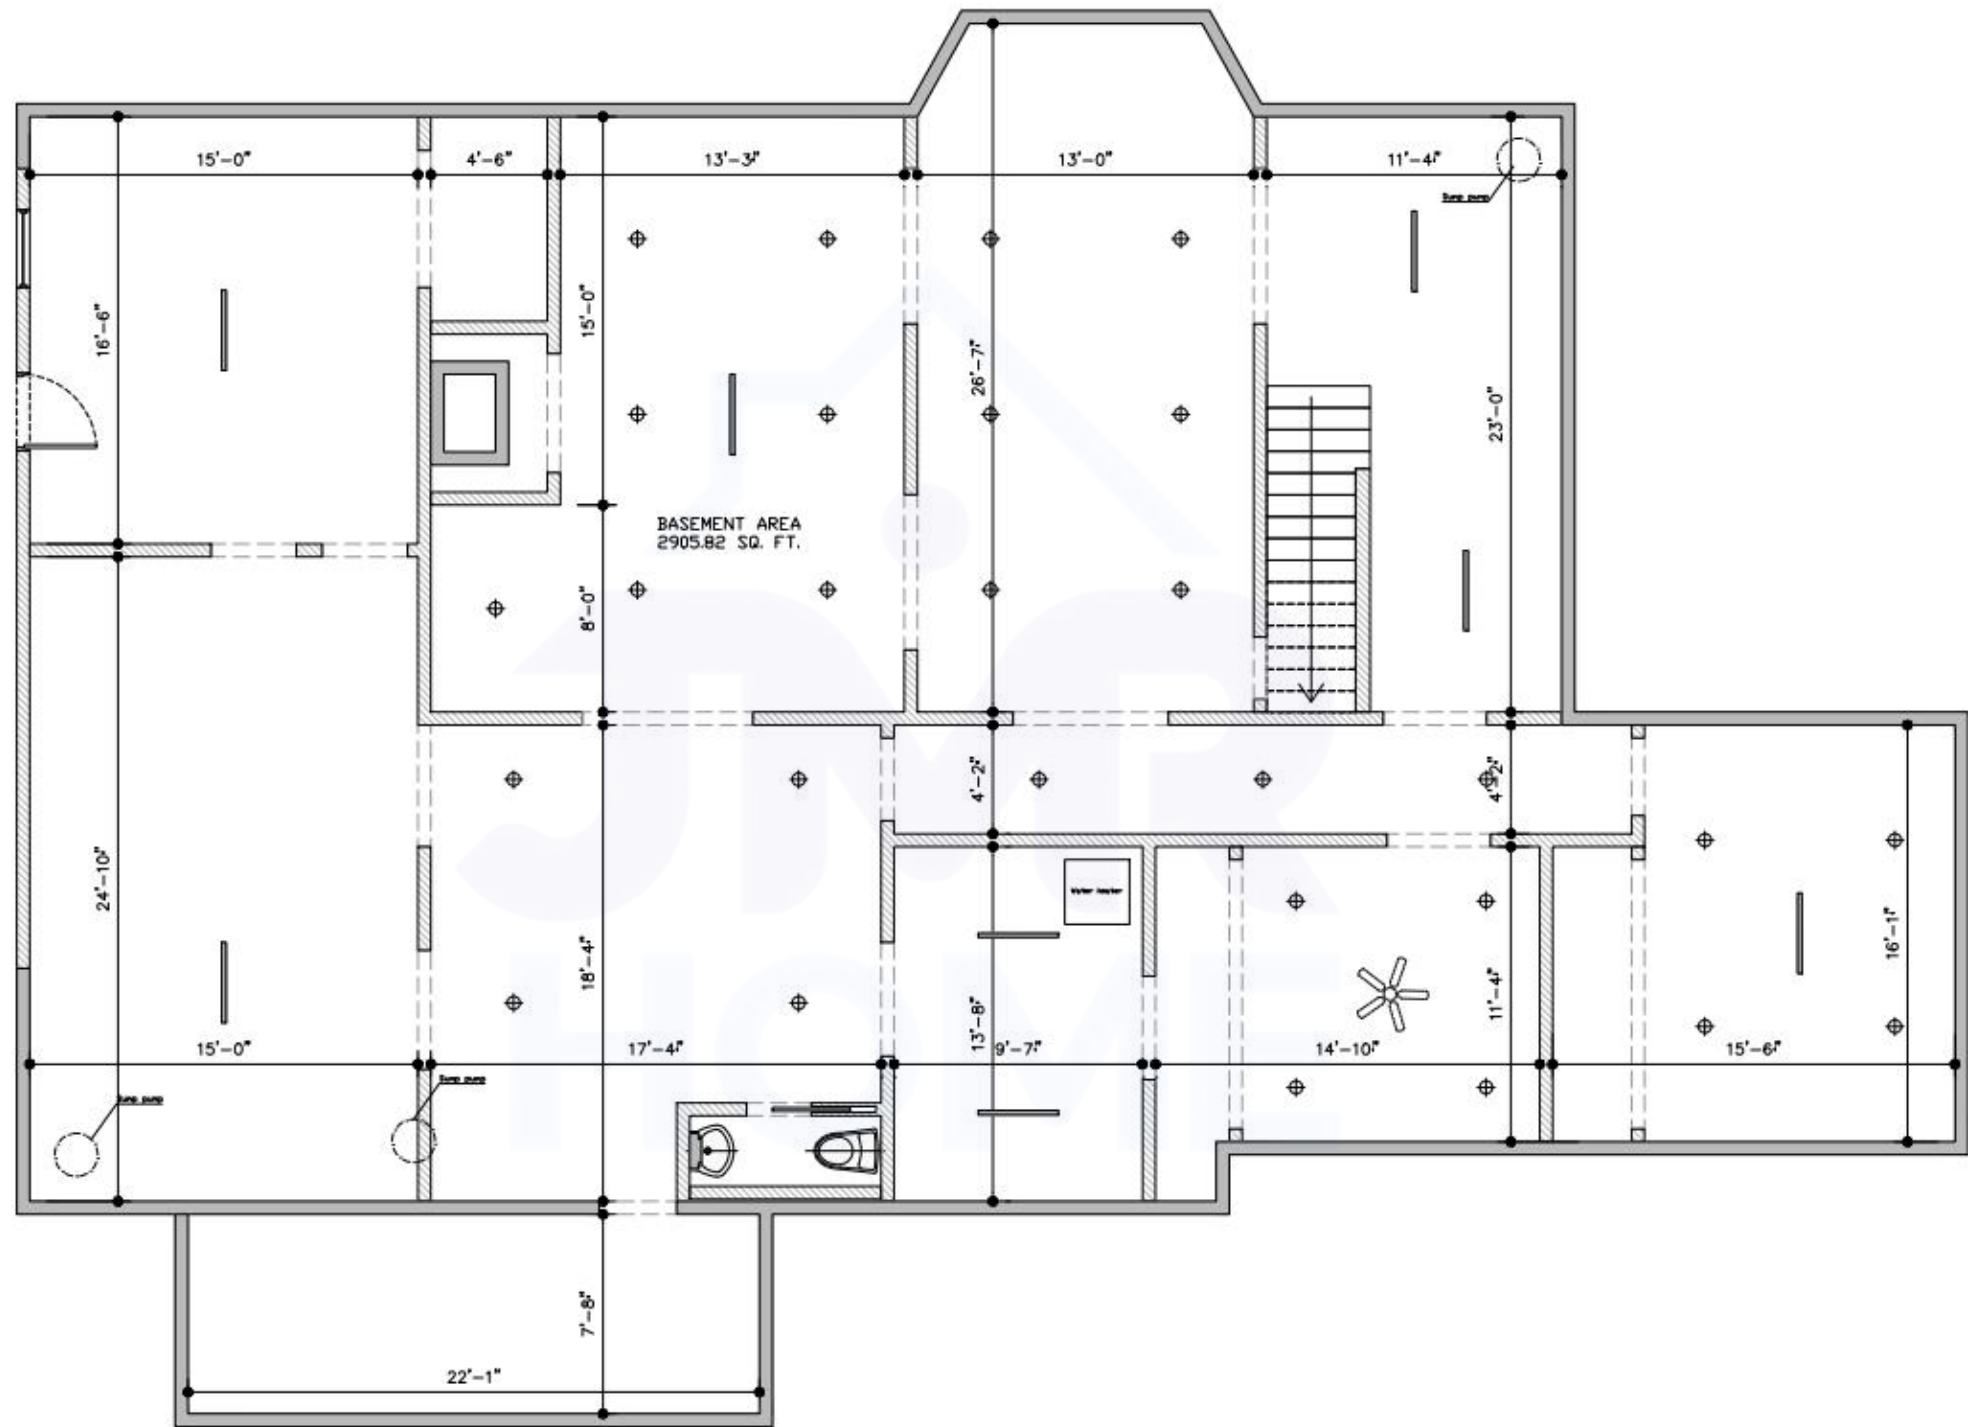

CONCRETE WALLS
FRAME WALLS
NEW FRAME WALLS

These Scketch are an representation of the scoope of work and may vary from the final plans design, construction and finishes.

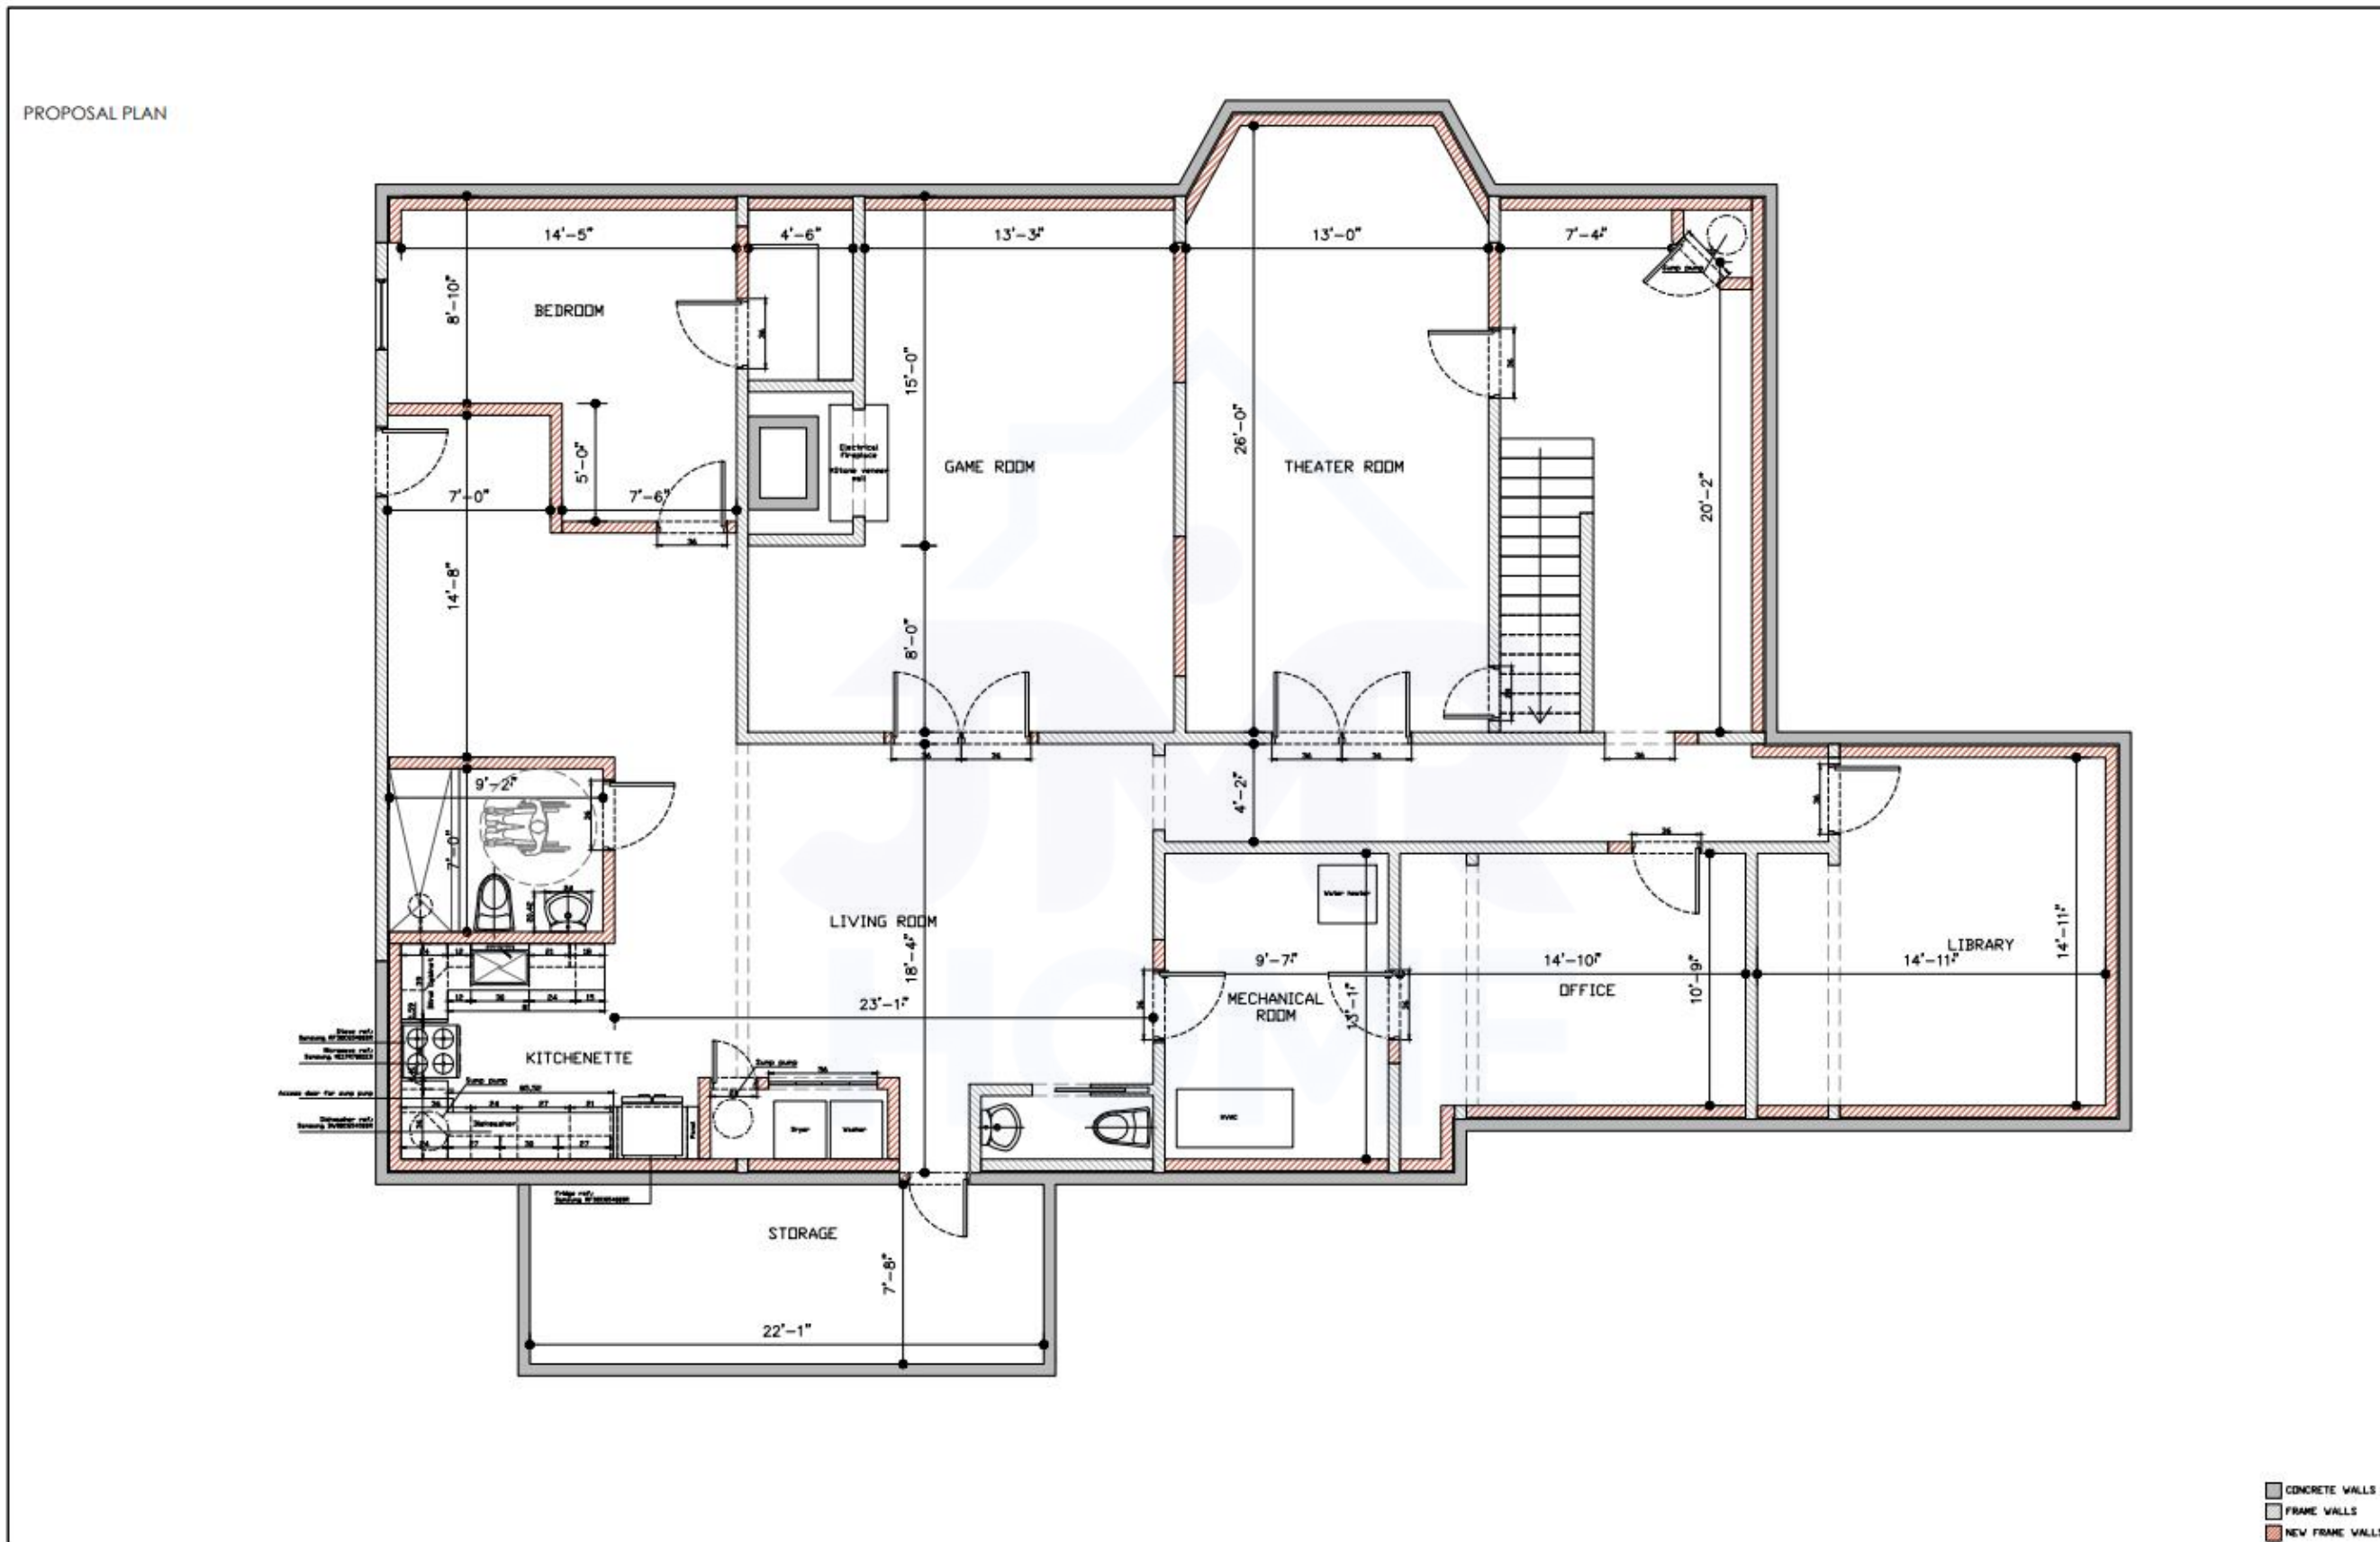

These Scketch are an representation of the scoope of work and may vary from the final plans design, construction and finishes.


BATHROOM




These Scketch are an representation of the scoope of work and may vary from the final plans design, construction and finishes.

PROJECT A

EXISTING PLAN

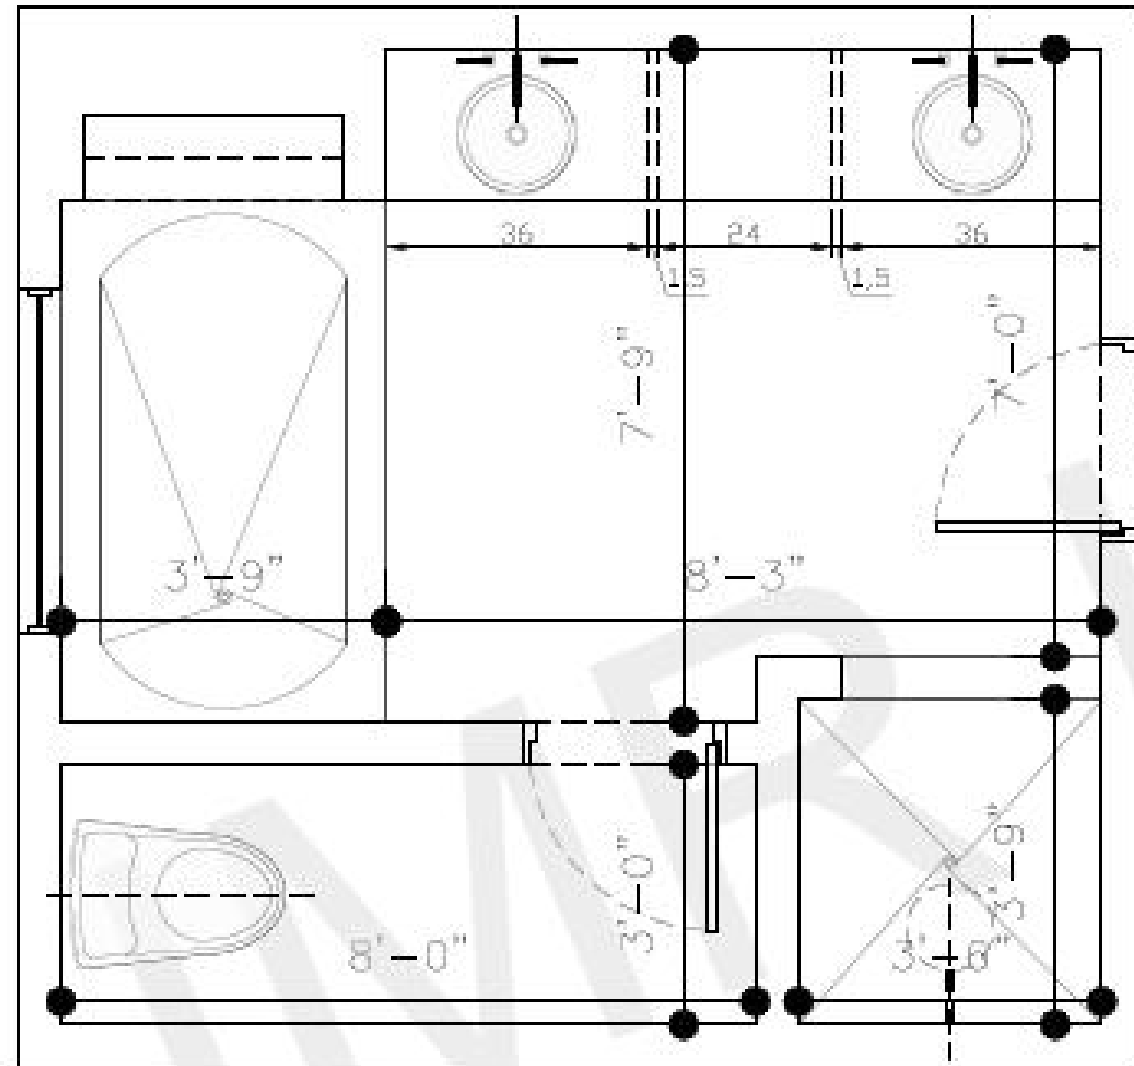


PROPOSAL PLAN

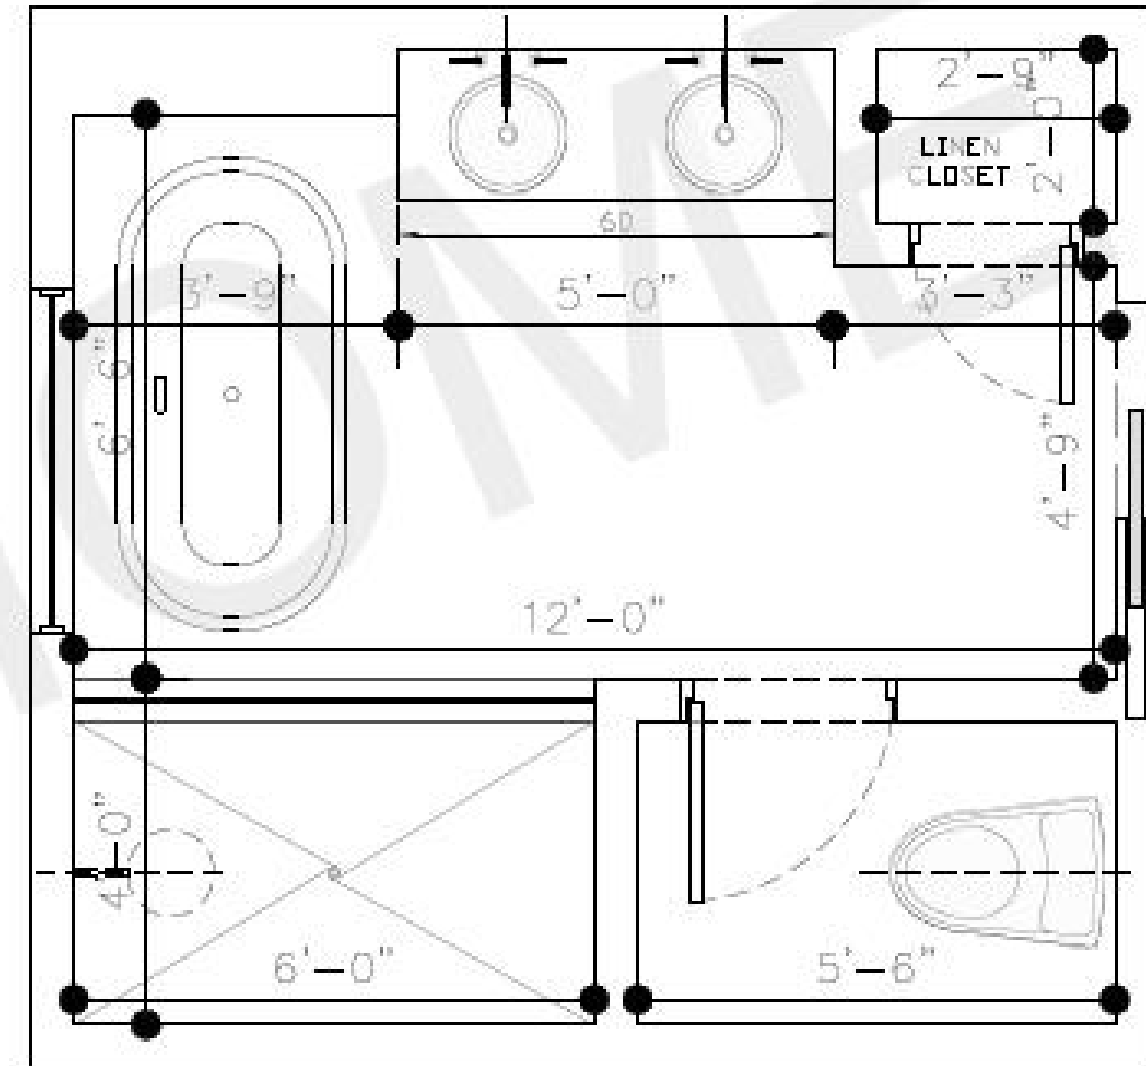

*Rectify measurements before starting work

These Scketch are an representation of the scoope of work and may vary from the final plans design, construction and finishes.

PROJECT B

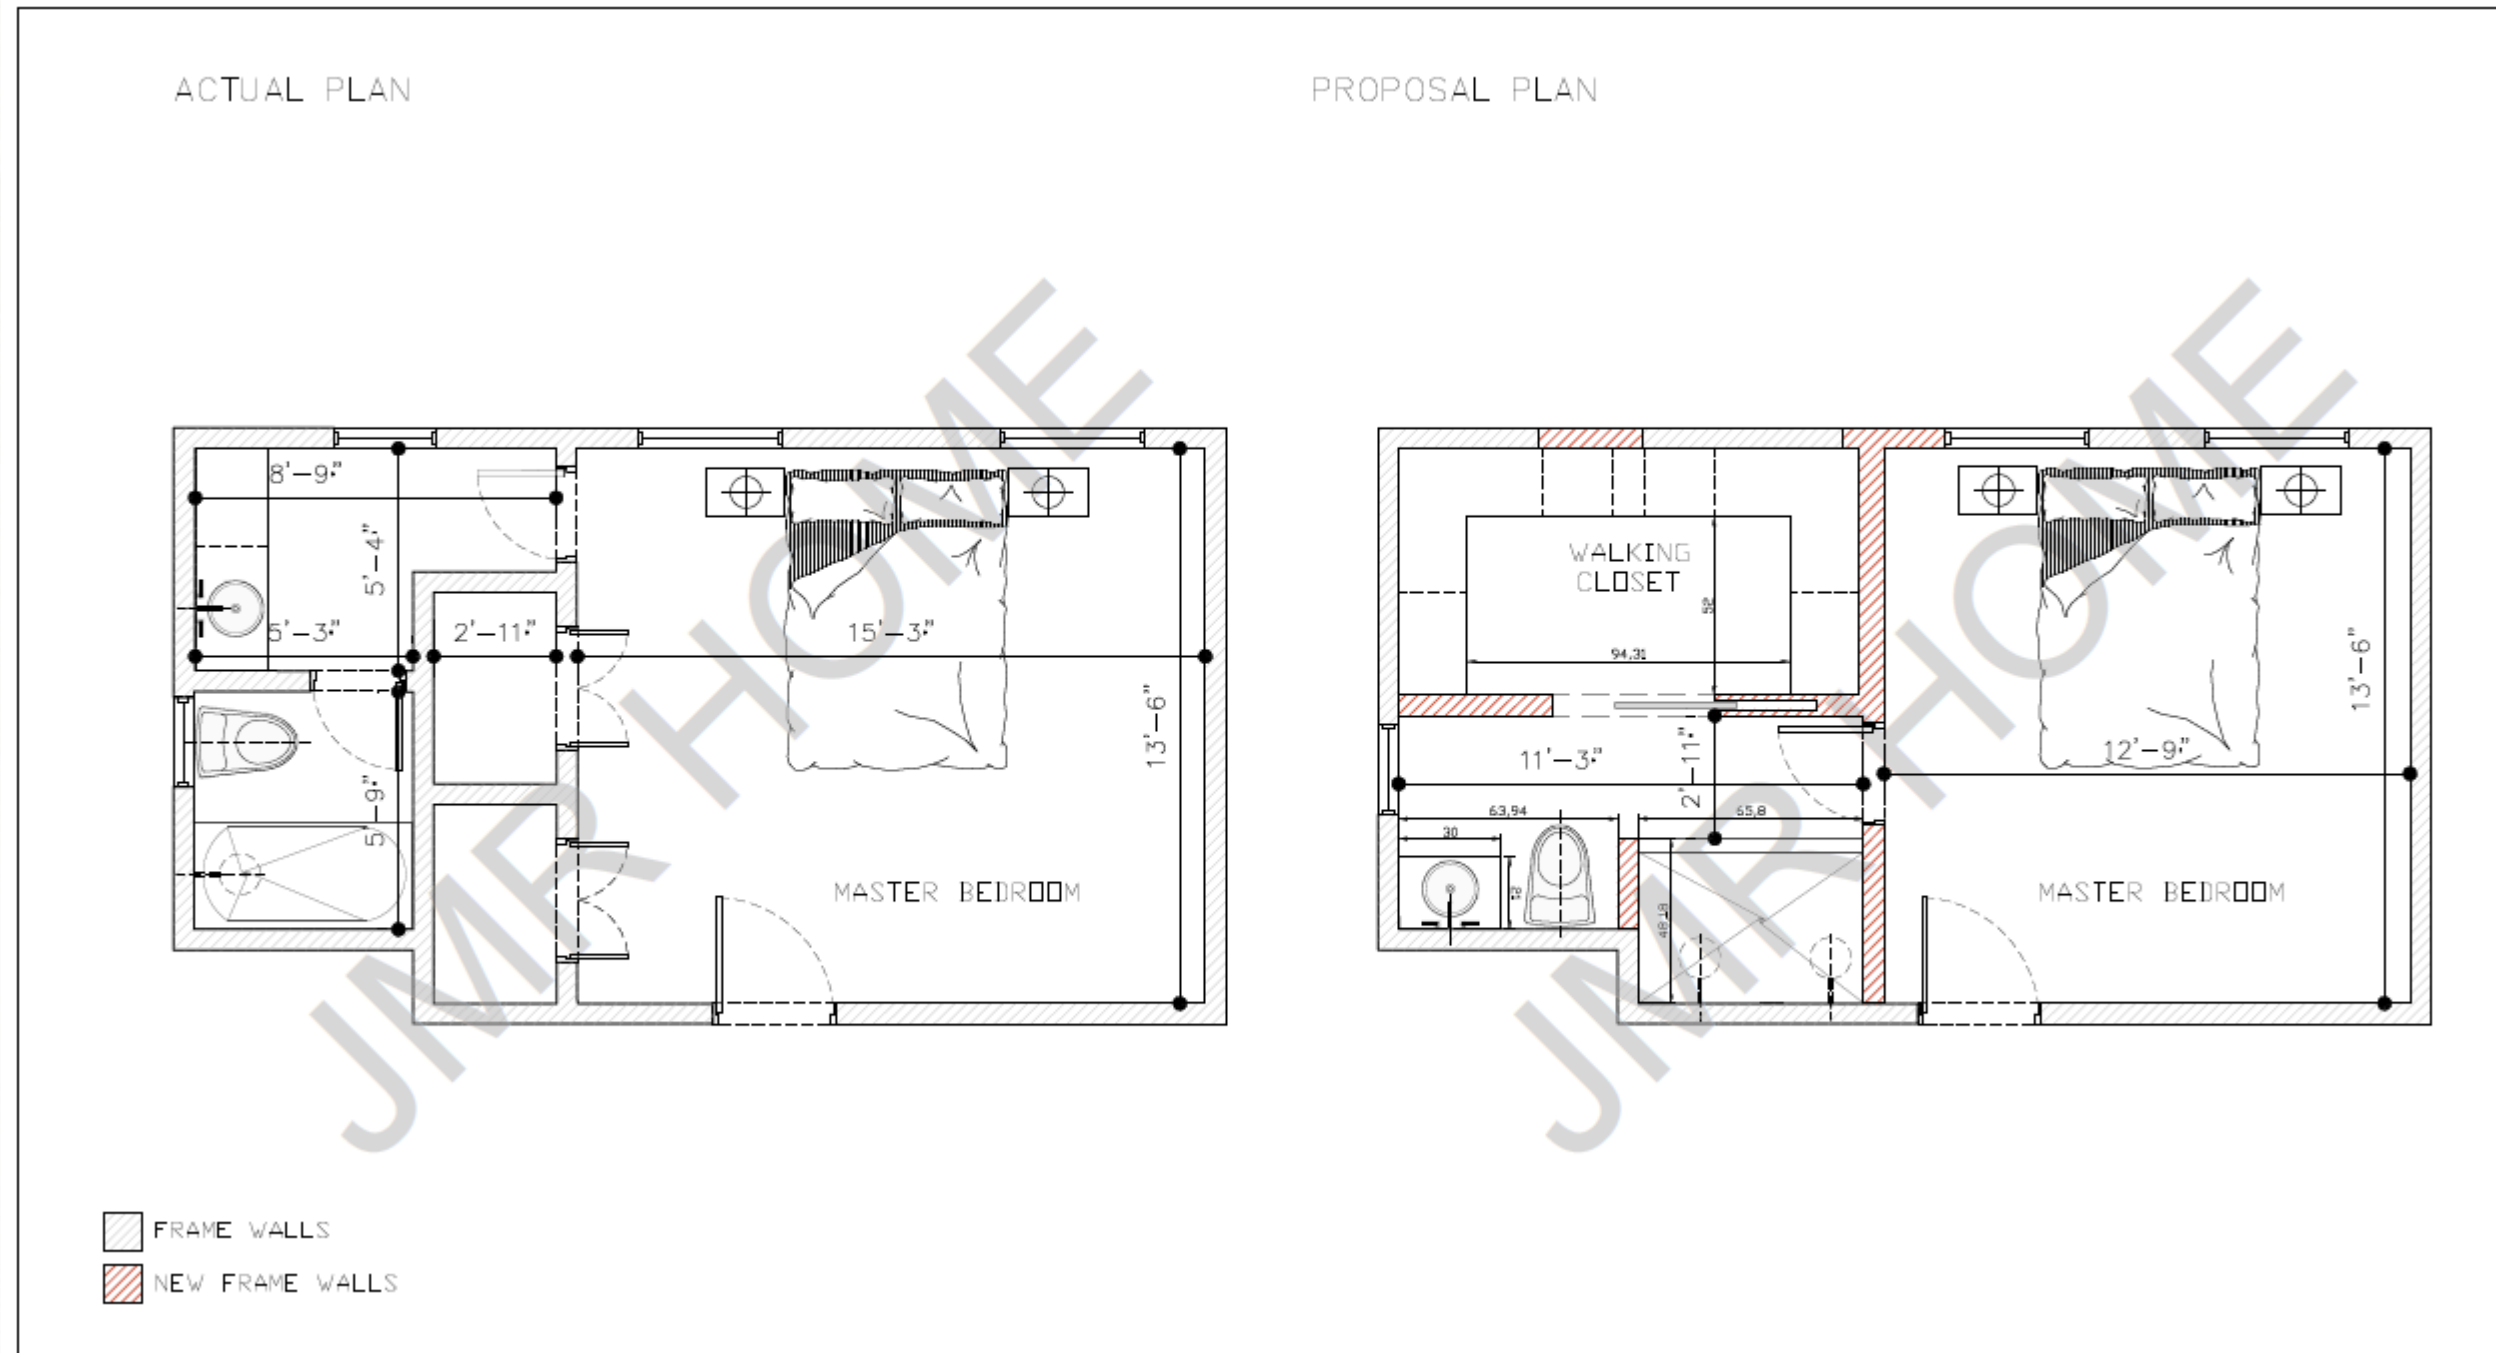


These Scketch are an representation of the scoope of work and may vary from the final plans design, construction and finishes.

KITCHEN




These Scketch are an representation of the scoope of work and may vary from the final plans design, construction and finishes.

PROJECT A

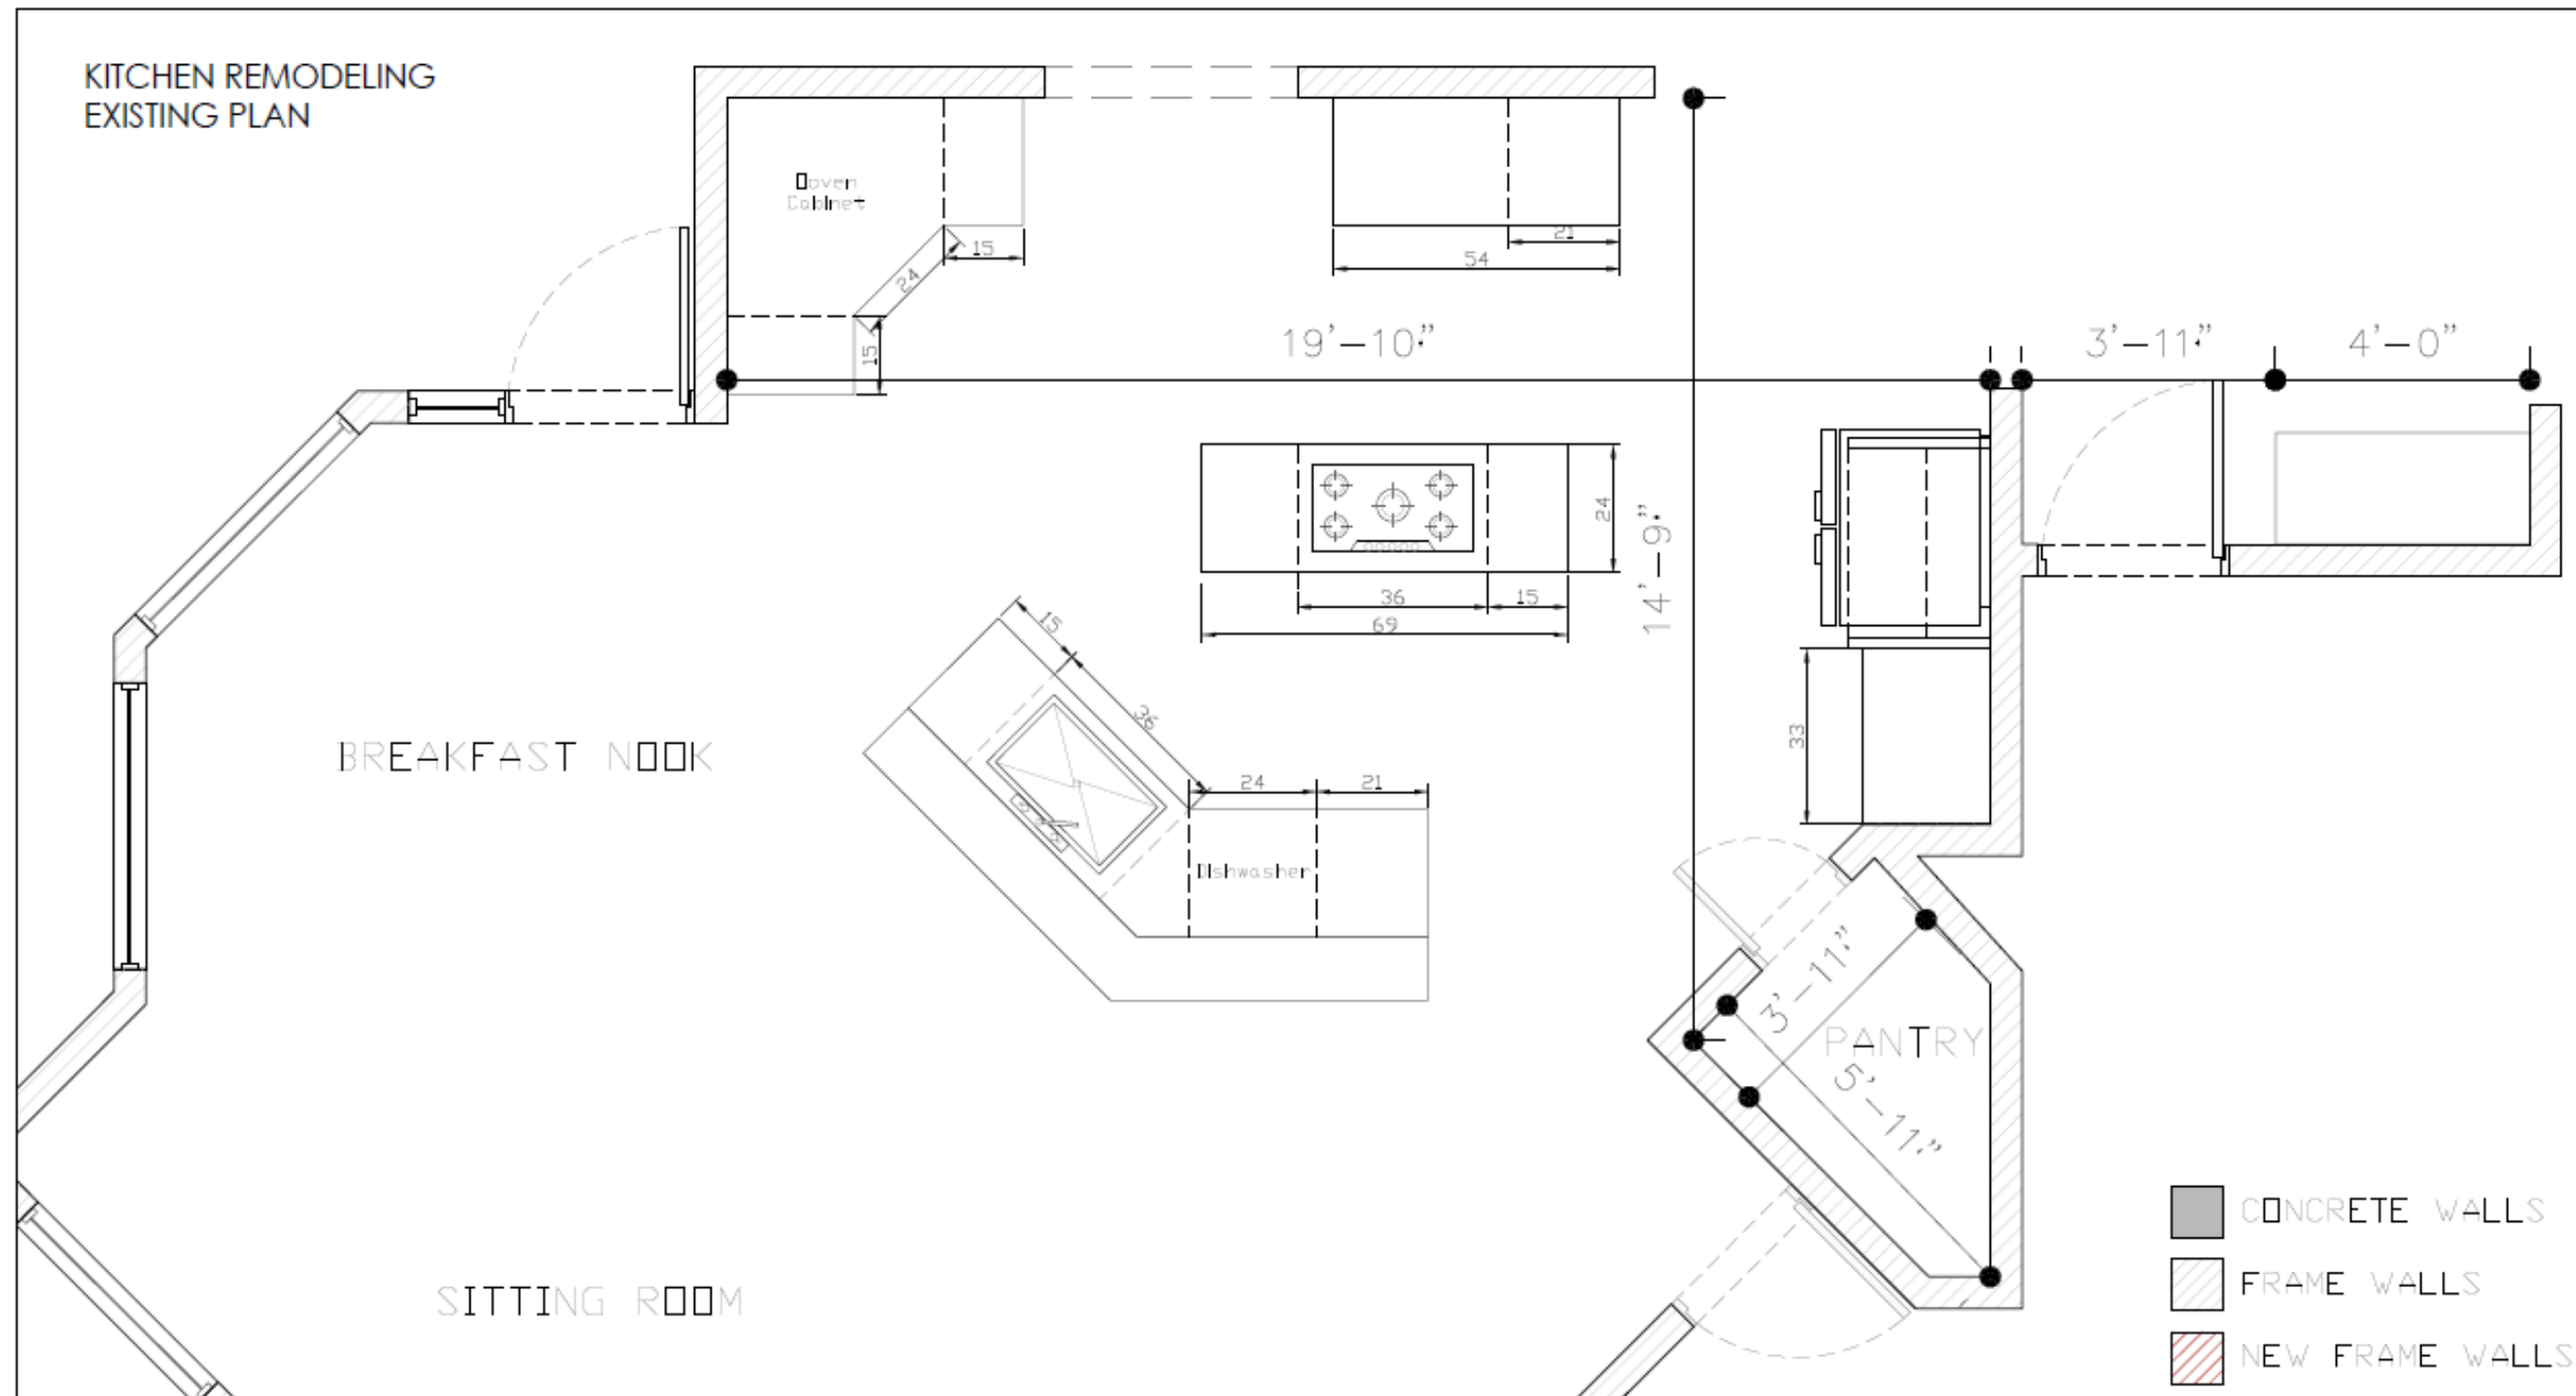

These Scketch are an representation of the scoope of work and may vary from the final plans design, construction and finishes.

Kitchen

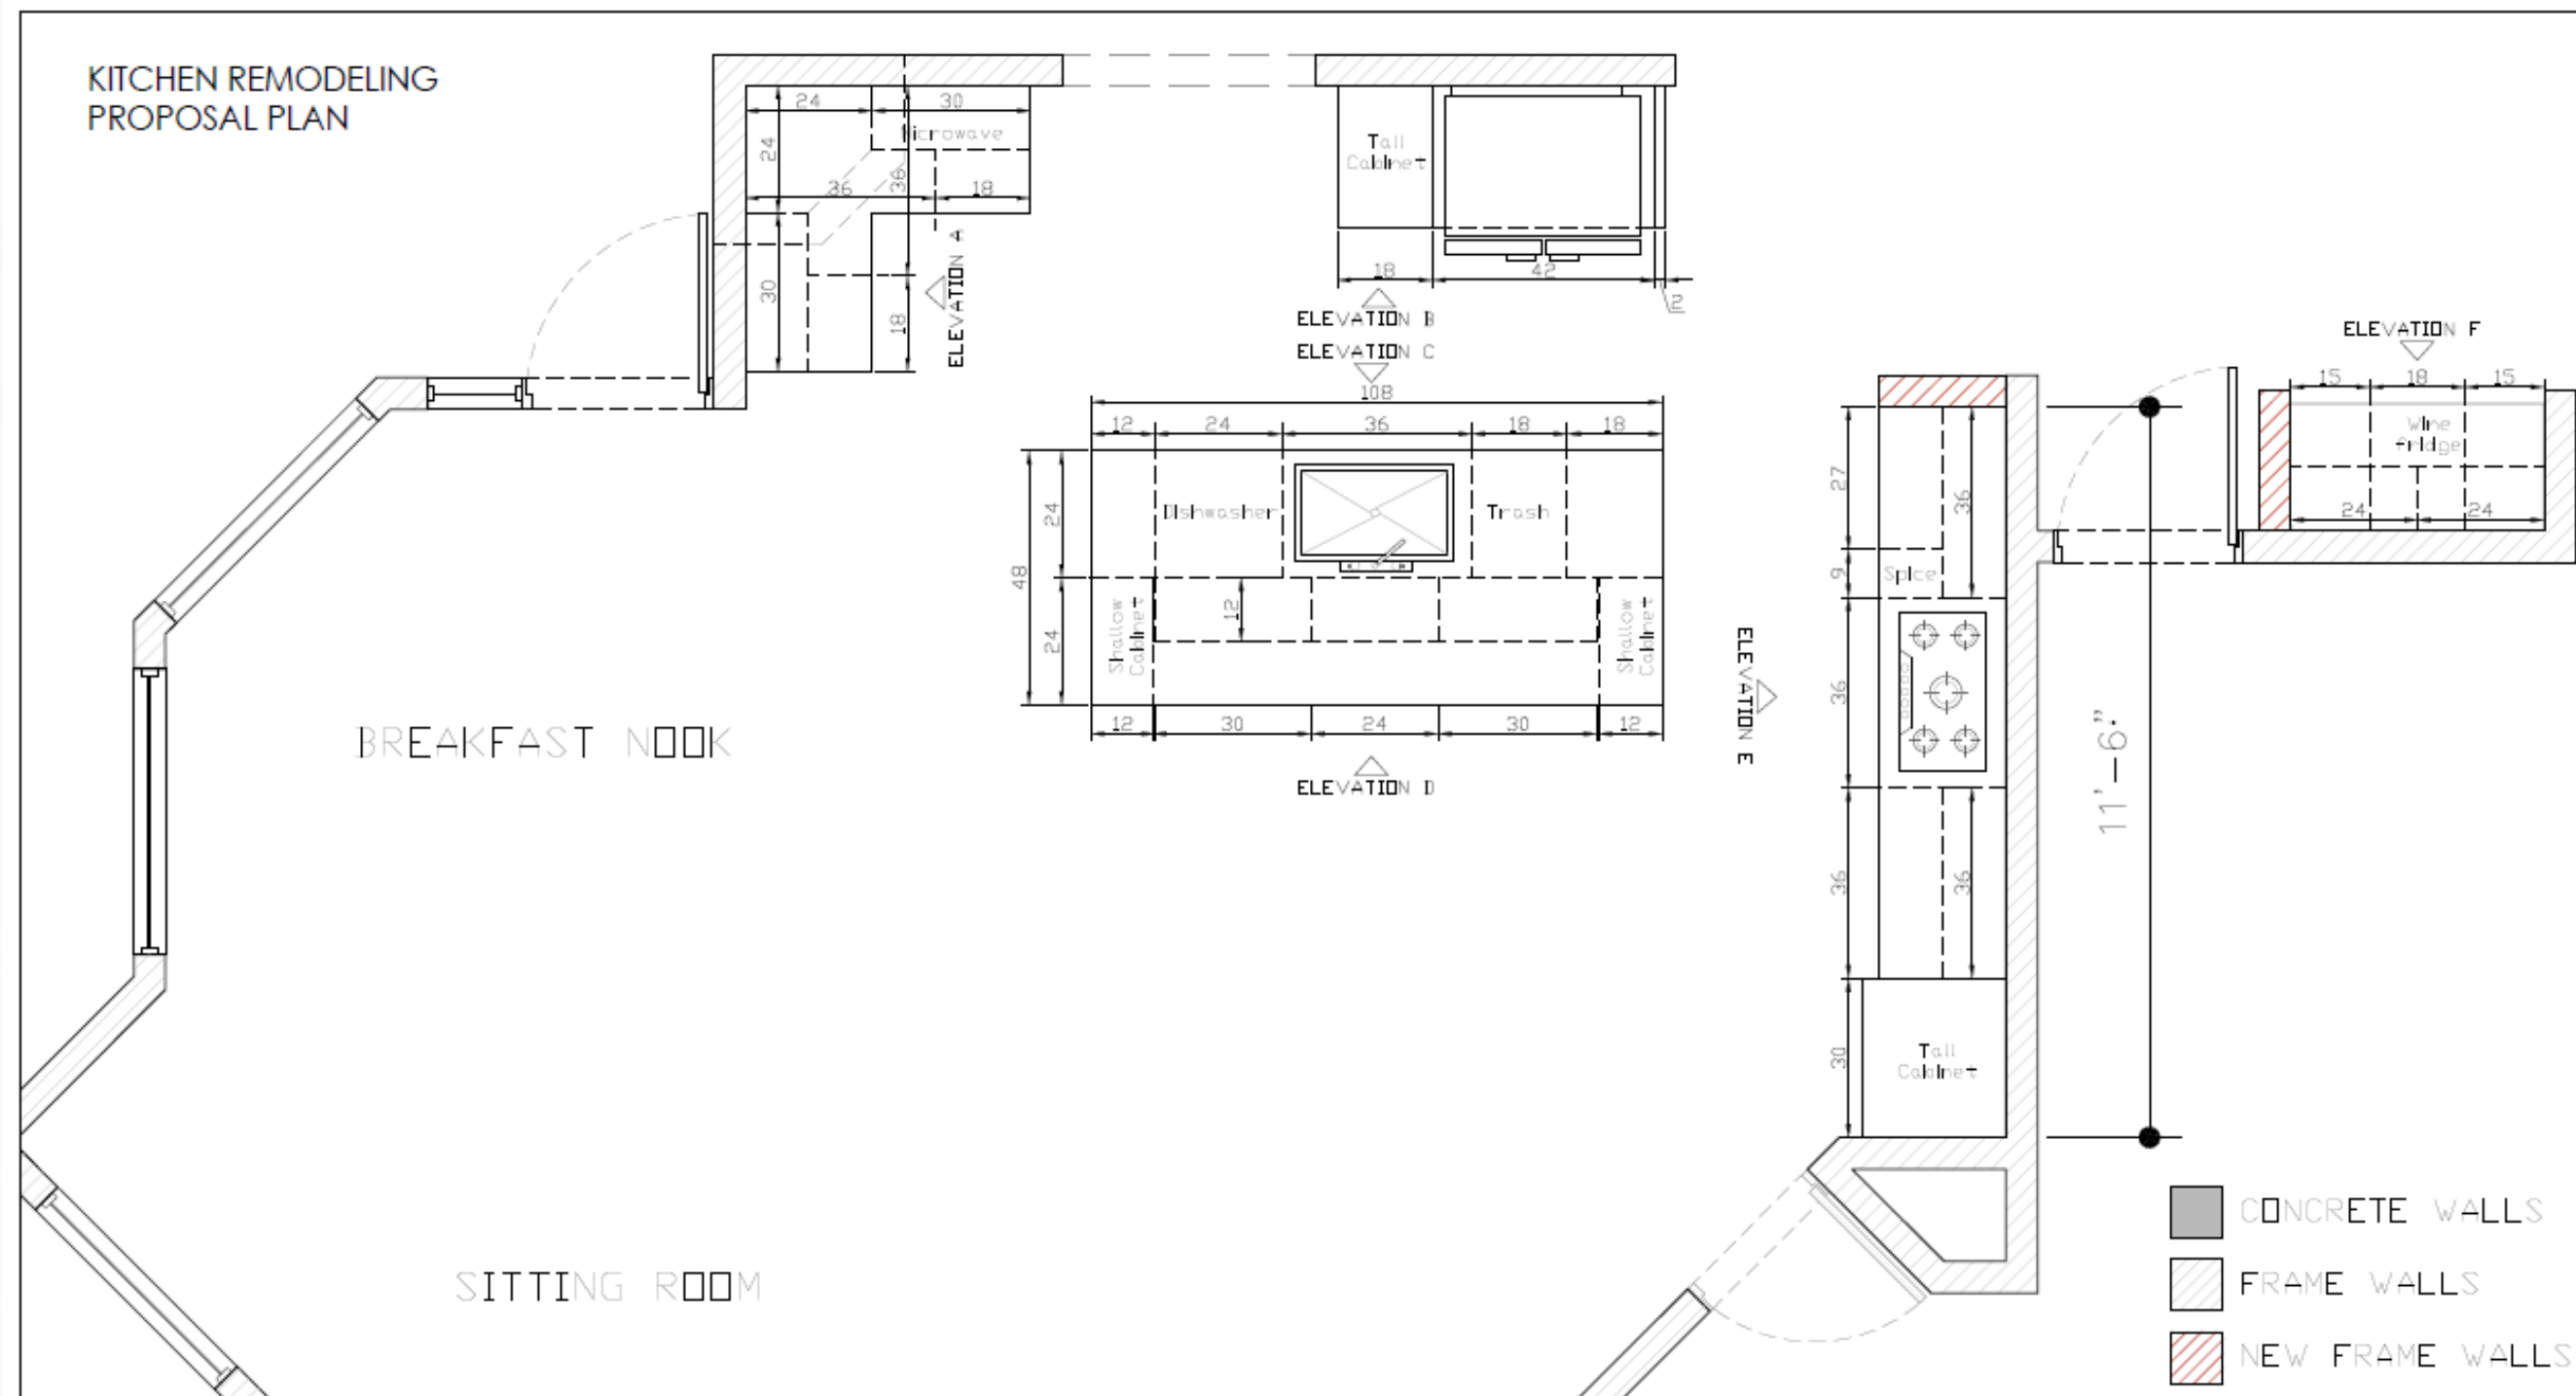

These Scketch are an representation of the scoope of work and may vary from the final plans design, construction and finishes.


Kitchen



These Scketch are an representation of the scoope of work and may vary from the final plans design, construction and finishes.

Kitchen

*Backsplash not Included, If you want to install a Backsplash in the Kitchen, there will be an additional cost.
 *If the glass Inserts exceed the allowance, there will be an additional cost.

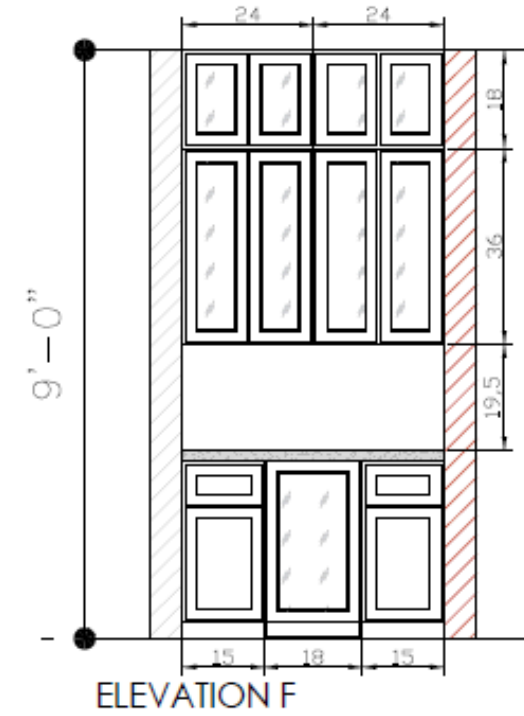

These Scketch are an representation of the scoope of work and may vary from the final plans design, construction and finishes.