



JOY ISLAND
THE COCOON COLLECTION



JOY CONNECT

CONFERENCE FACILITY

TRANQUIL ESCAPE IN A TRUE MALDIVIAN PARADISE

Nestled in the breathtaking beauty of the Maldives, Joy Island offers a unique blend of luxury and tranquility, providing an idyllic escape from the hustle and bustle of everyday life. Surrounded by the crystal-clear waters and white sandy beaches, this hidden gem is the ultimate destination for those seeking both relaxation and adventure.

Accessible via a short speedboat ride from Velana International Airport, Joy Island allows you to seamlessly transition from the vibrant capital to a secluded haven. Whether you choose to relax by the pristine beach or unwind in the comfort of your villa, every corner of the resort invites you to bask in serenity.

The resort boasts a variety of luxurious accommodations, including overwater and beach villas, each offering expansive views of the Indian Ocean. With its meticulously curated design and spacious interiors, Joy Island provides an unforgettable guest experience that blends modern luxury with Maldivian charm.

Guests can indulge in exquisite culinary experiences across a range of dining options, from beachside meals to underwater dining. Whether you're sipping cocktails by the pool or enjoying a romantic dinner, the resort offers a dining experience that caters to every taste. For those seeking relaxation, the tranquil spa and wellness center provides a serene escape with rejuvenating treatments.

At Joy Island, we offer a variety of activities to enhance your stay, from water sports and excursions to tranquil beach walks and yoga. Our dedicated staff is committed to providing exceptional service, ensuring every moment of your stay is unforgettable.

Ideal for families, couples, and solo travelers, Joy Island is the perfect place to unwind, reconnect with nature, and create lasting memories. Whether you are seeking adventure or simply wish to escape to a private paradise, Joy Island promises an experience like no other.



JOY ISLAND RESORT MAP

JOY ISLAND MAP

LOCATIONS

- | | |
|------------------|---------------------|
| 1 ARRIVAL JETTY | 13 JOYFUL MOMENTS |
| 2 FRONT DESK | 14 BOUTIQUE SHOP |
| 3 THE MARKET | 15 KIDDIE COVE |
| 4 IL BASILICO | 16 PADEL COURT |
| 5 RAINBOW & POOL | 17 TENNIS COURT |
| 6 PALM BEACH | 18 DIVE CENTER |
| 7 UMBRELLA BEACH | 19 WATERSPORTS |
| 8 SILENT BEACH | 20 ORCHID GARDEN |
| 9 PALM GARDEN | 21 CLINIC |
| 10 OASIS SPA | 22 JOY CONNECT |
| 11 GYM | 23 JAPANESE CORNER |
| 12 JOY ARCADE | 24 EXCURSION CENTRE |

ROOM TYPES

- | | |
|----------------------|---------------------|
| A FAMILY BEACH VILLA | F LAGOON VILLA |
| B BEACH VILLA | G LAGOON SUITE |
| C BEACH SUITE | H LAGOON SUITE POOL |
| D BEACH SUITE POOL | I LAGOON RESIDENCE |
| E BEACH RESIDENCE | |

SAFETY & COMPLIANCE ZONES

- | | |
|--------------------|--------------------|
| SAFETY BLACK LINE | NO DIVING |
| STRONG CURRENT | NO CORAL BREACHING |
| LIFE RING | NO FISHING |
| FIRST AID KIT | |
| ASSEMBLY POINT | |
| UNLOADING ZONE | |
| NO DIVING | |
| NO CORAL BREACHING | |
| DIVER ZONE | |



JOY ISLAND
THE COCOON COLLECTION





INSPIRATION MEETS INNOVATION

JOY CONNECT HALL



Joy Connect Hall embodies the limitless potential of every gathering. Spanning 270 square meters, this sophisticated space combines functionality with elegance, comfortably accommodating up to 120 guests. Whether hosting corporate meetings, private seminars, or creative workshops, Joy Connect Hall is equipped with cutting-edge technology, including a 12-foot FHD projector, wireless microphones, and advanced audio systems, ensuring every presentation is delivered flawlessly.

With its serene island setting and refined atmosphere, Joy Connect Hall is not just a conference venue—it's a space designed for inspiration, collaboration, and exceptional experiences.

TRANSFERS

Private or shared speedboat transfers available on request. For more information, kindly reach out to booking@joyisland.com

TECHNOLOGY AND EQUIPMENT

- 12-foot Diagonal Full HD projector with HDMI connectivity
- Wireless and cable-supported setup
- 2 x Handheld Microphones
- 2 x Headset Microphones
- 6 x Bluetooth-Enabled Speakers
- Integrated Amplifier System



EXPLORE OUR RATES

EVENT HALL RENTAL

1 - 4 Hours
Full Day

PRICE PER EVENT

USD 1200
USD 2400

PRIVATE EVENT ADD - ONS

All Inclusive Drinks (standard brand for 3 hours)
Extension of All-Inclusive Drinks (price is per additional hour)

USD 55 per person
USD 15 per person

Coffee Break
Snacks & Bites
Business Lunches

USD 20 per person
USD 35 per person
USD 65 per person

EVENTS ARRANGEMENT ADD - ONS

Additional PA sound system
LED Video Wall
2.4 M. x 4.8 M. Vinyl Printed Photo Backdrop
1-Hour Photography service
1-Hour Videography service

USD 1800
USD 3000 per day
USD 750
USD 300
USD 400

EVENTS ARRANGEMENT ADD - ONS

3-Hour Duo Band (2-piece with vocalist)
3-Hour Live Band (4-piece with vocalist)
3-Hour DJ service
Bodu Beru— cultural drum performance (welcome, 2 set of performance, 20-minute per set)

USD 850
USD 2200
USD 650
USD 850

The above rates are quoted in US Dollars (USD) and inclusive of 10% service charge and 17% TGST





FOOD & BEVERAGE

COFFEE BREAKS

Ideal for networking or a quick refreshment break, offering a selection of coffee, tea, pastries, and light snacks to revitalize your guests.



SNACKS & BITES

A sophisticated array of cocktails complemented by bite-sized appetizers, perfect for cocktail receptions, networking events, or pre-dinner gatherings.

BUSINESS LUNCHES

A thoughtfully curated menu offering light, delicious, and nutritious options for corporate lunches, designed to suit busy schedules and cater to diverse tastes.



BUFFET MENUS

A diverse selection of buffet-style dishes, offering variety and flexibility, making it ideal for large gatherings, conferences, or casual celebrations.

ALCOHOLIC & NON- ALCOHOLIC BEVERAGE PACKAGES

A variety of refreshing alcoholic and non-alcoholic beverages, including fresh juices, cocktails, mocktails, and soft drinks, perfectly crafted to complement the atmosphere of your event.

FLOOR PLAN




	Total Area (Approx.)	274.34 m ²
	Width	12.08 m
	Length (Excluding Stage)	22.75 m
	Stage Depth	5.58 m

NOTES	
	• All dimensions are in meters (m). • Plan not to scale. • Layout can be customized as per requirement.



BANQUET SEATING

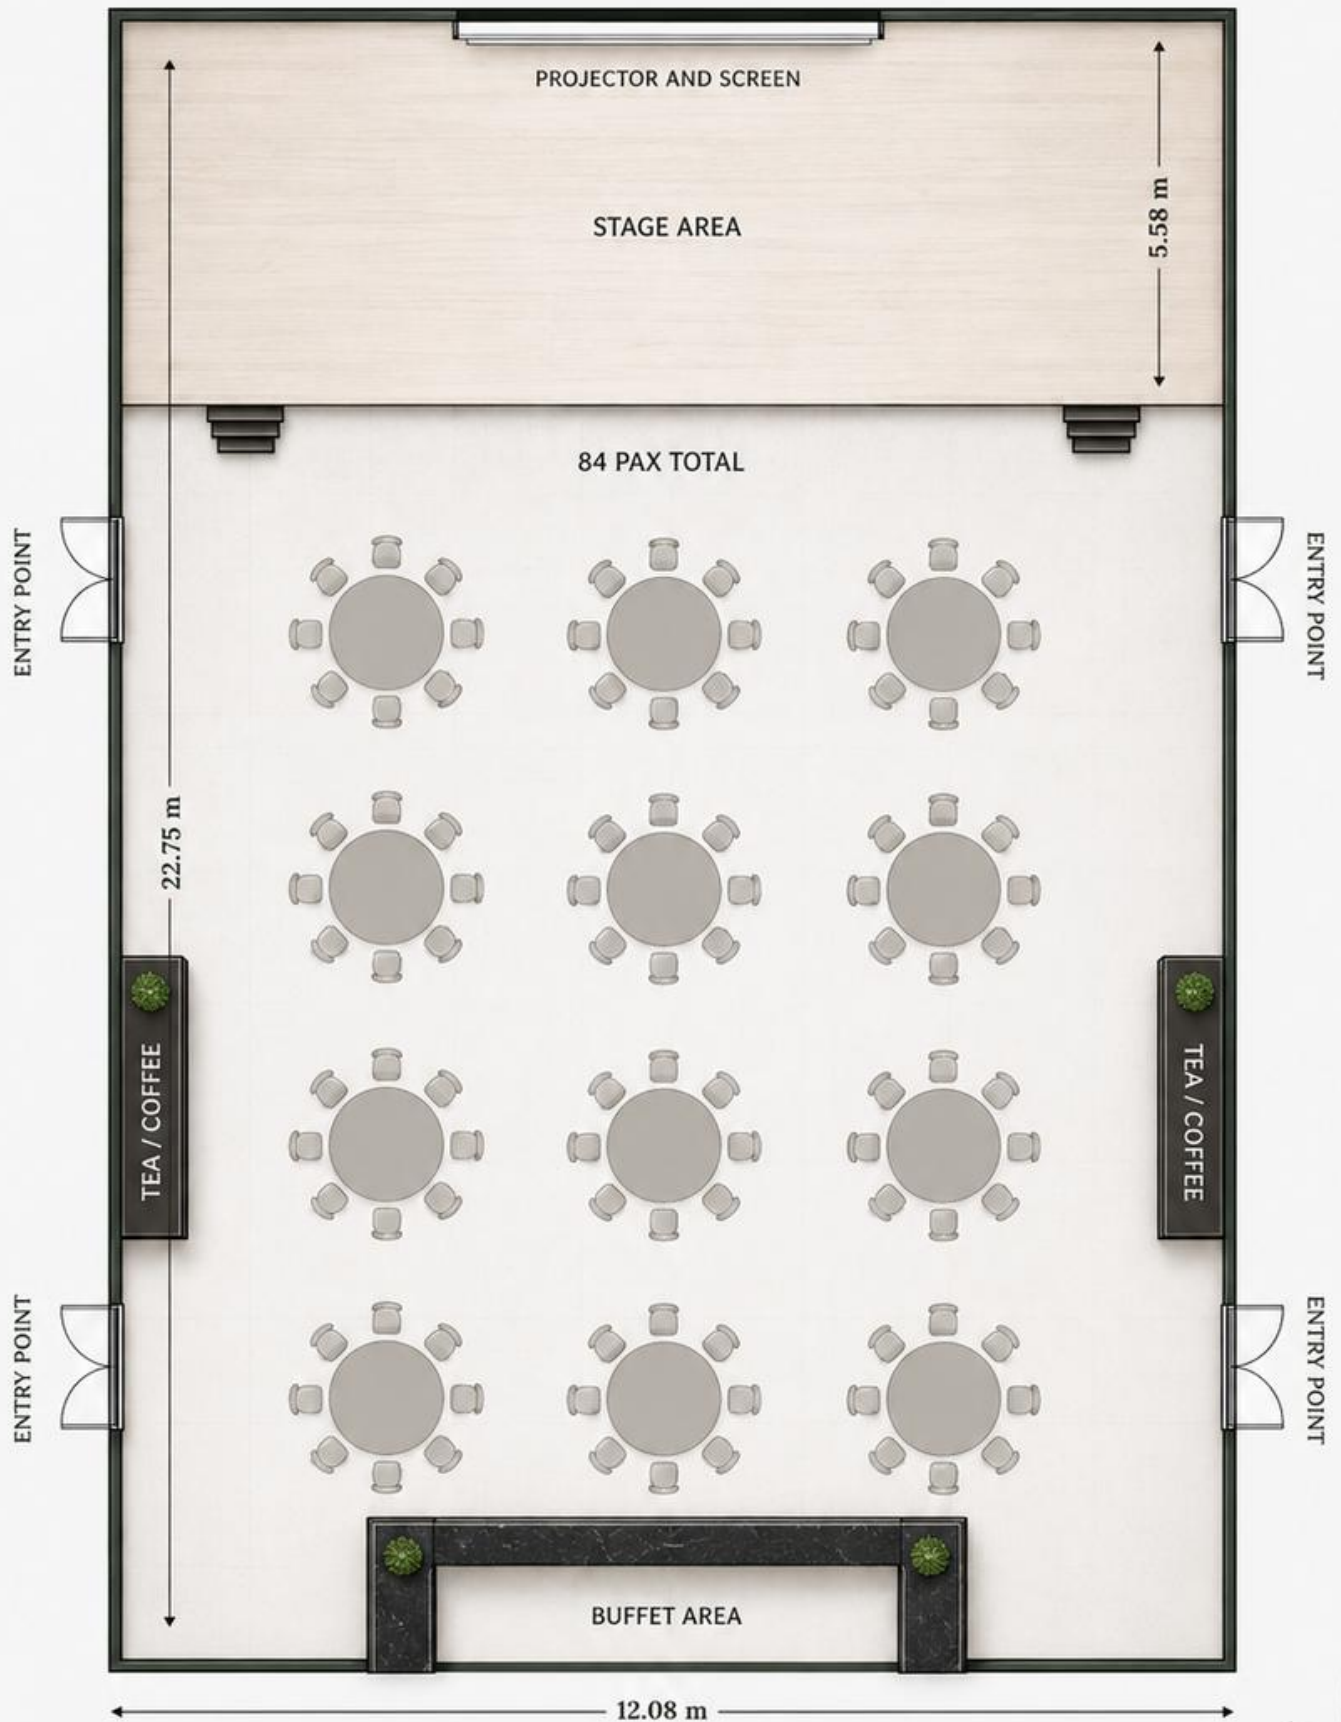


	Total Capacity	84 PAX
	Width	12.08 m
	Length (Excluding Stage)	22.75 m
	Stage Depth	5.58 m

NOTES

- Table seating: 12 round tables
- 7 seats per table
- Total capacity: 84 PAX
- Layout can be customized as per requirement.

BOARDROOM SEATING

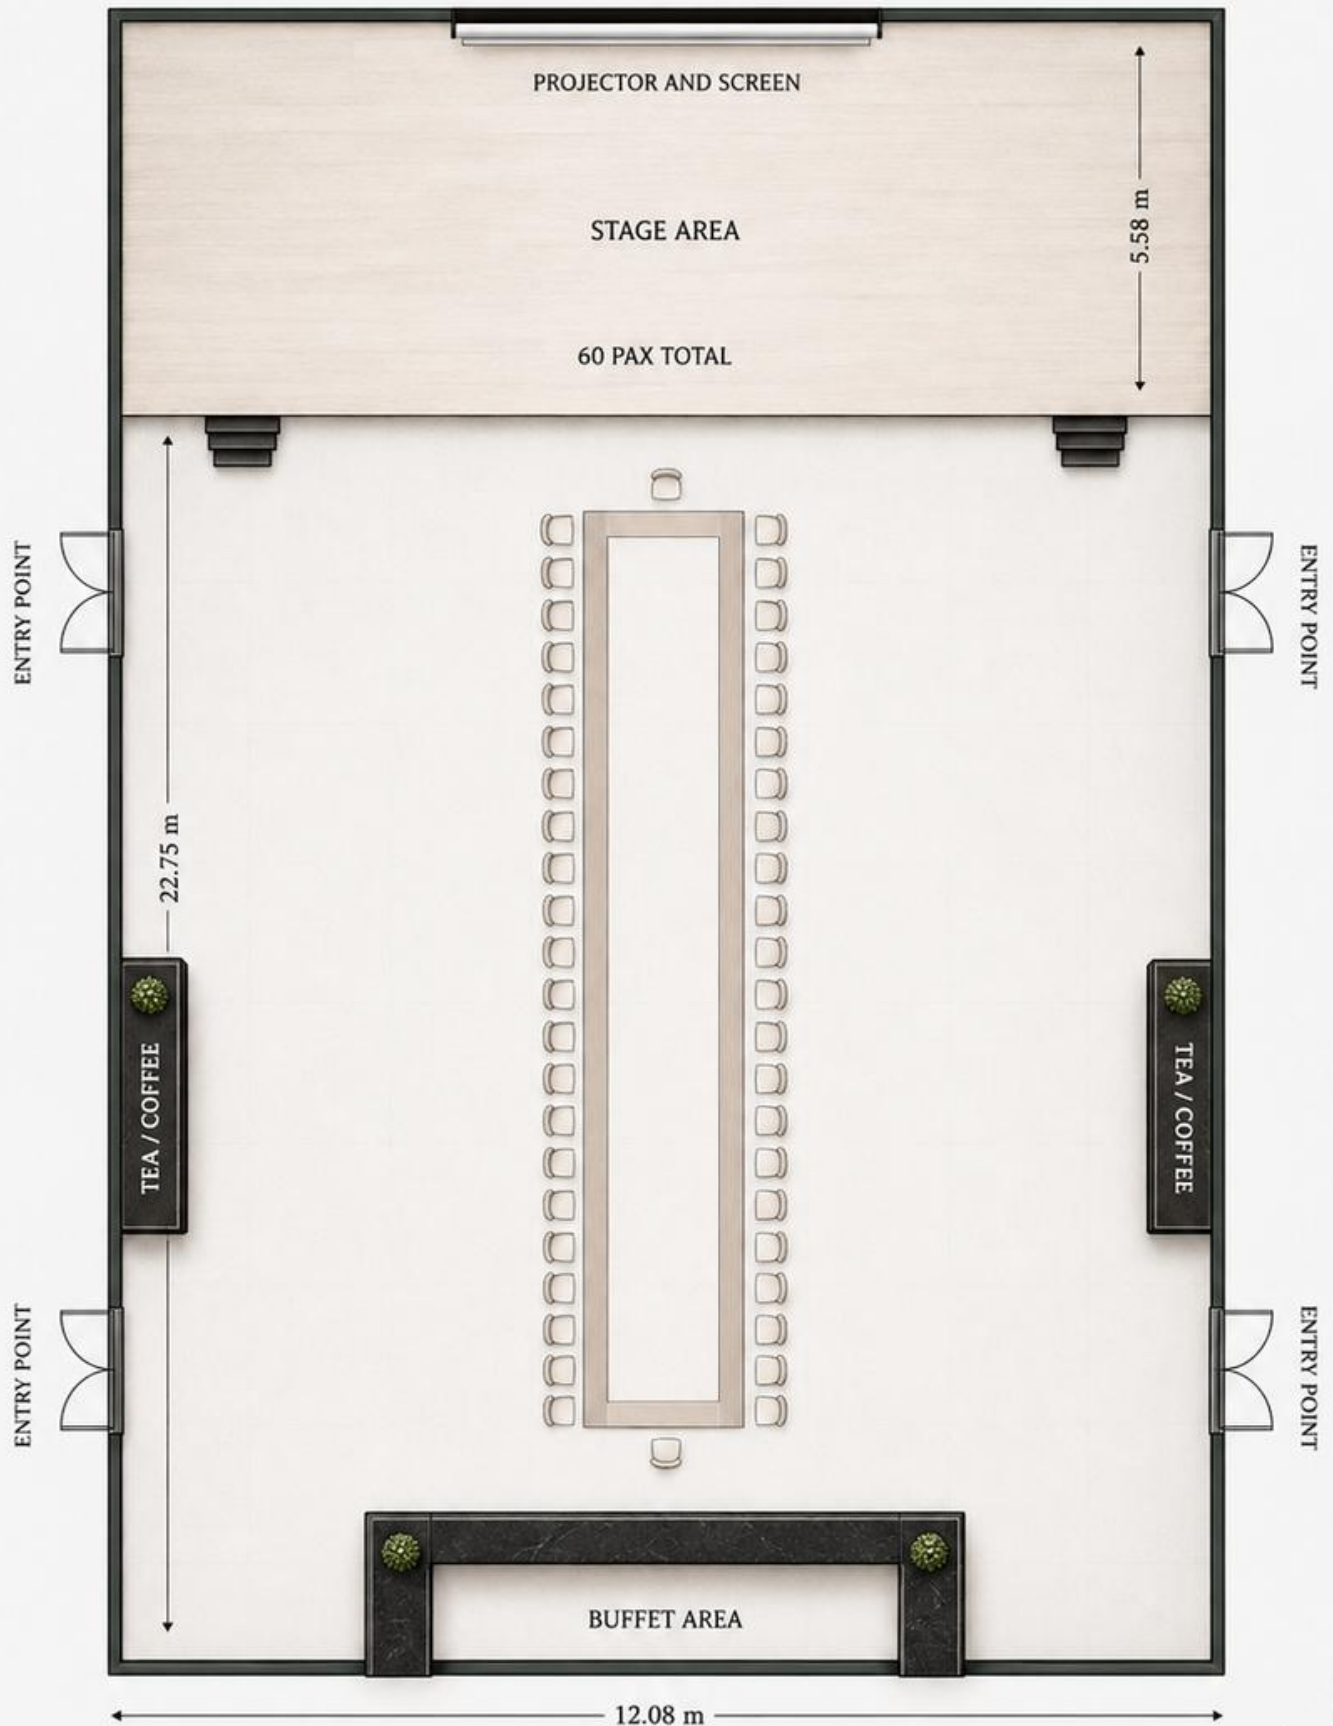


	Total Capacity	60 PAX
	Width	12.08 m
	Length (Excluding Stage)	22.75 m
	Stage Depth	5.58 m

NOTES

- Boardroom seating with central table
- Total capacity: 60 PAX
- Layout can be customized as per requirement.

CLASSROOM SEATING

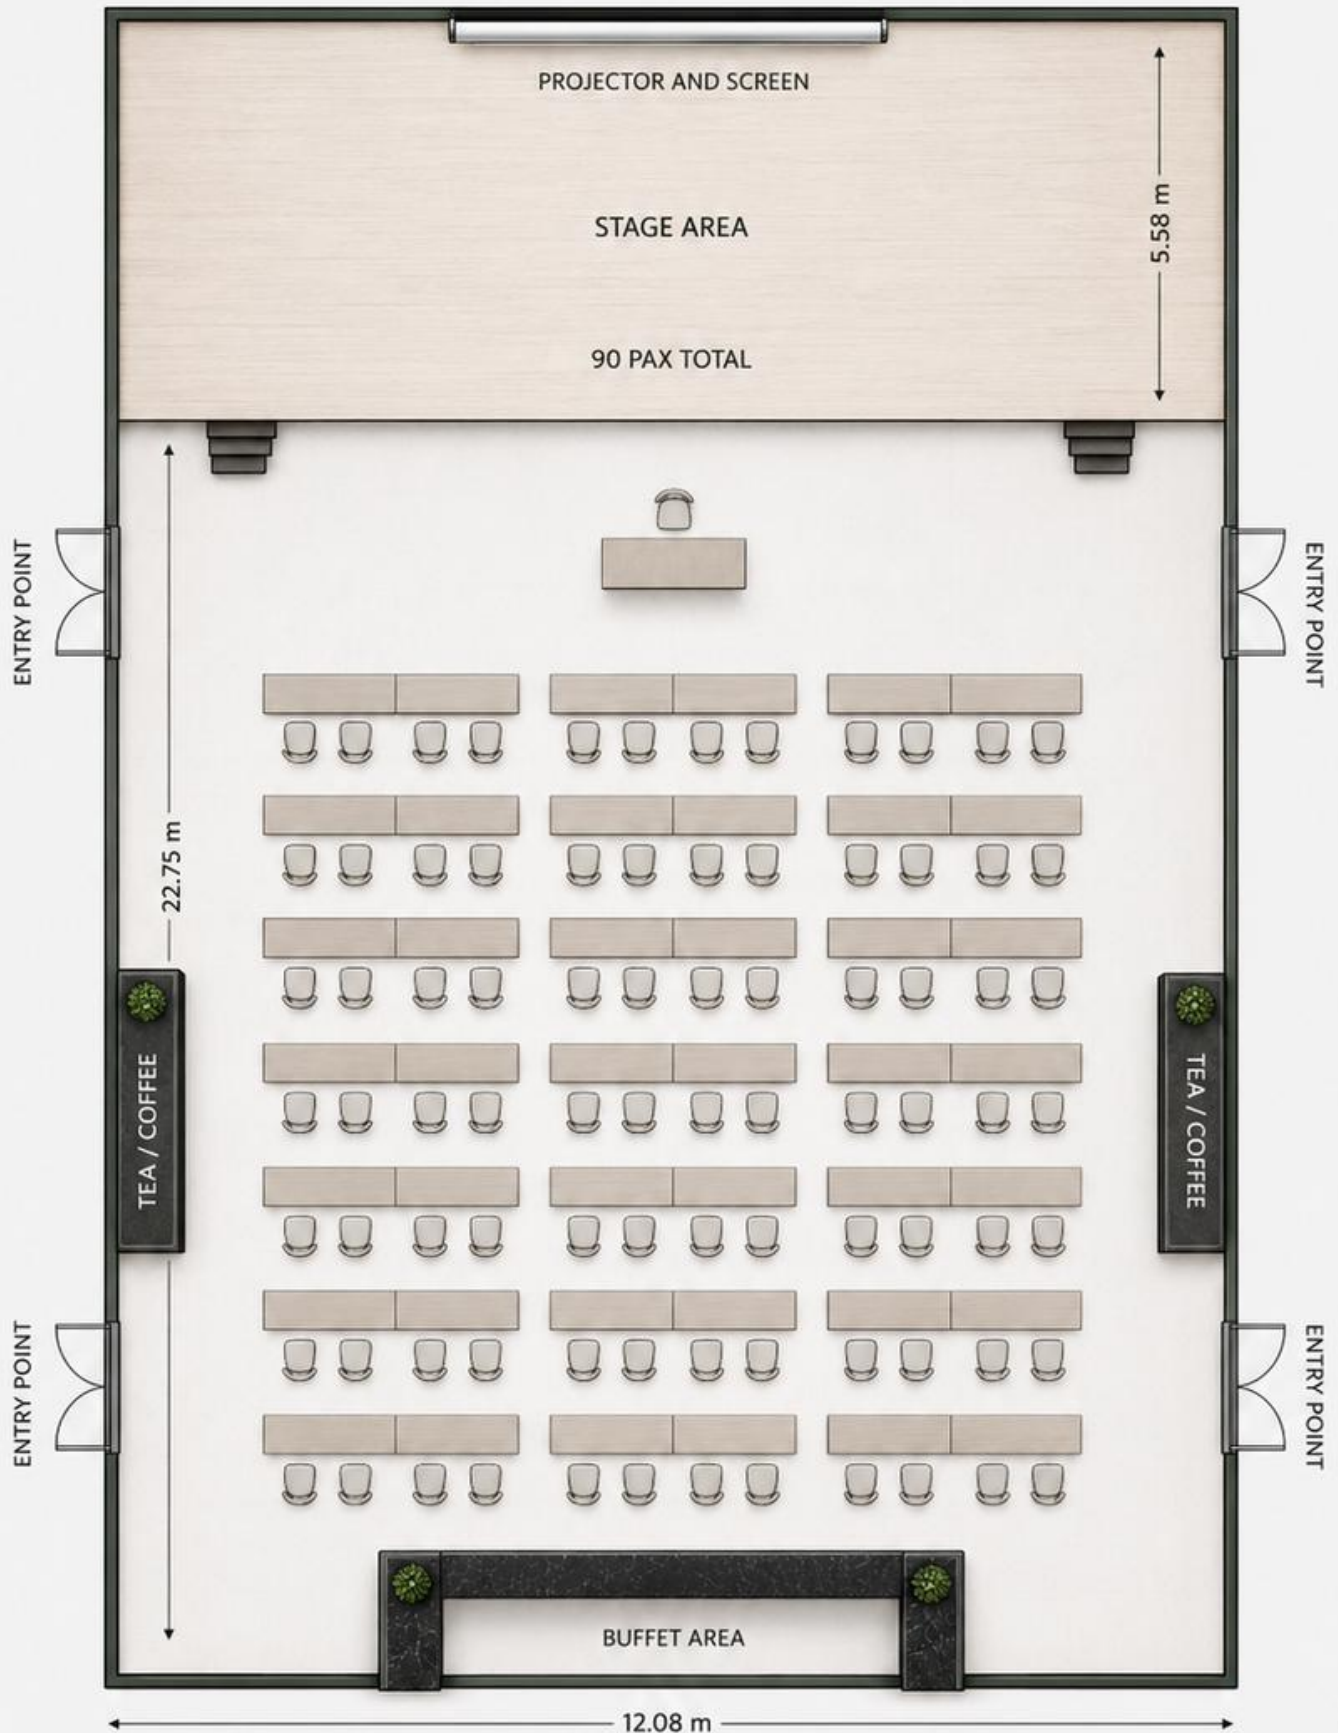


	Total Capacity	90 PAX
	Width	12.08 m
	Length (Excluding Stage)	22.75 m
	Stage Depth	5.58 m

NOTES

- Classroom seating with tables and chairs
- Total capacity: 90 PAX
- Layout can be customized as per requirement.

THEATRE SEATING

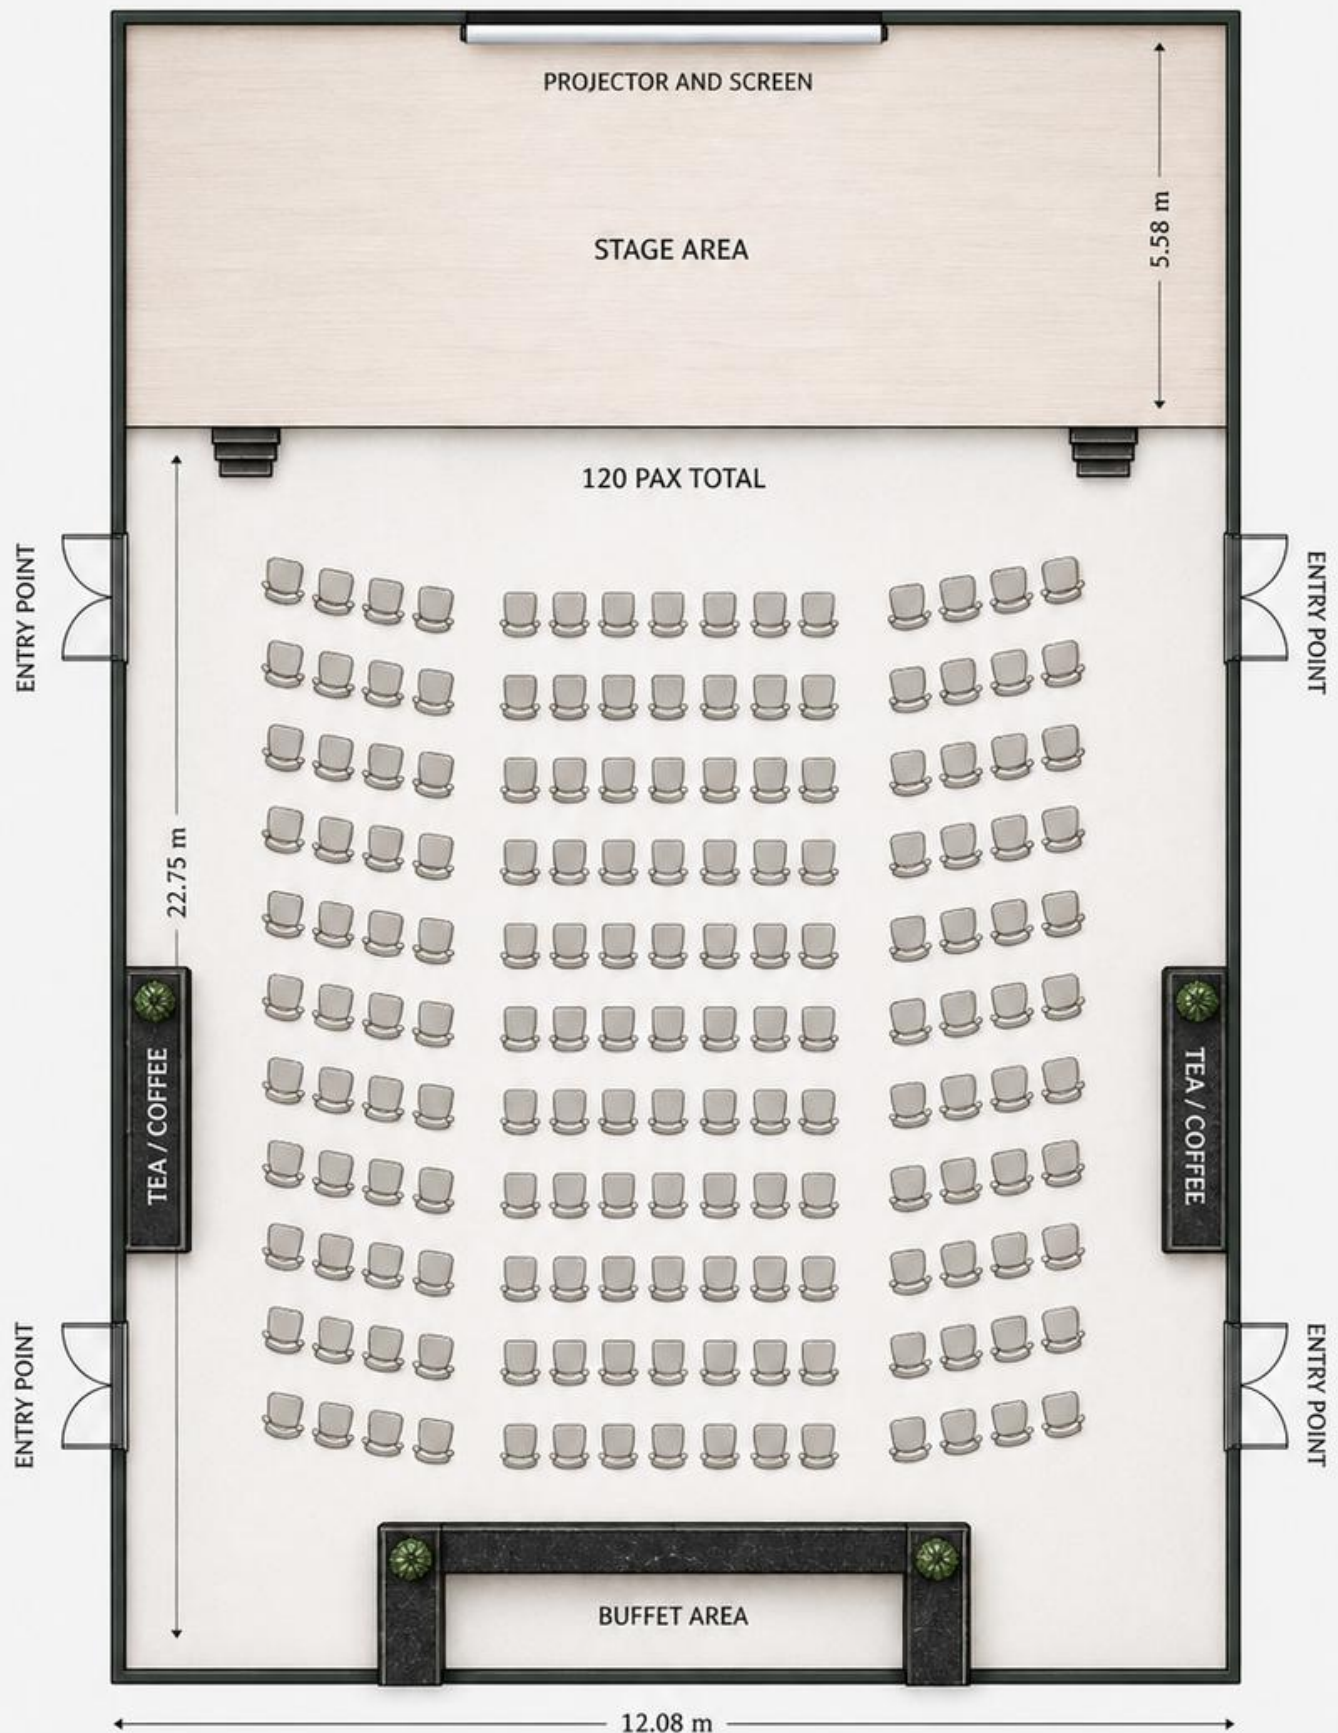

	Total Capacity	120 PAX
	Width	12.08 m
	Length (Excluding Stage)	22.75 m
	Stage Depth	5.58 m

NOTES

- Theatre seating in curved arrangement
- Total capacity: 120 PAX
- Layout can be customized as per requirement.



JOY ISLAND
THE COCOON COLLECTION

