




JUDY WALSH

P O R T F O L I O

Williams Kitchen

Kitchen and
Bath Design

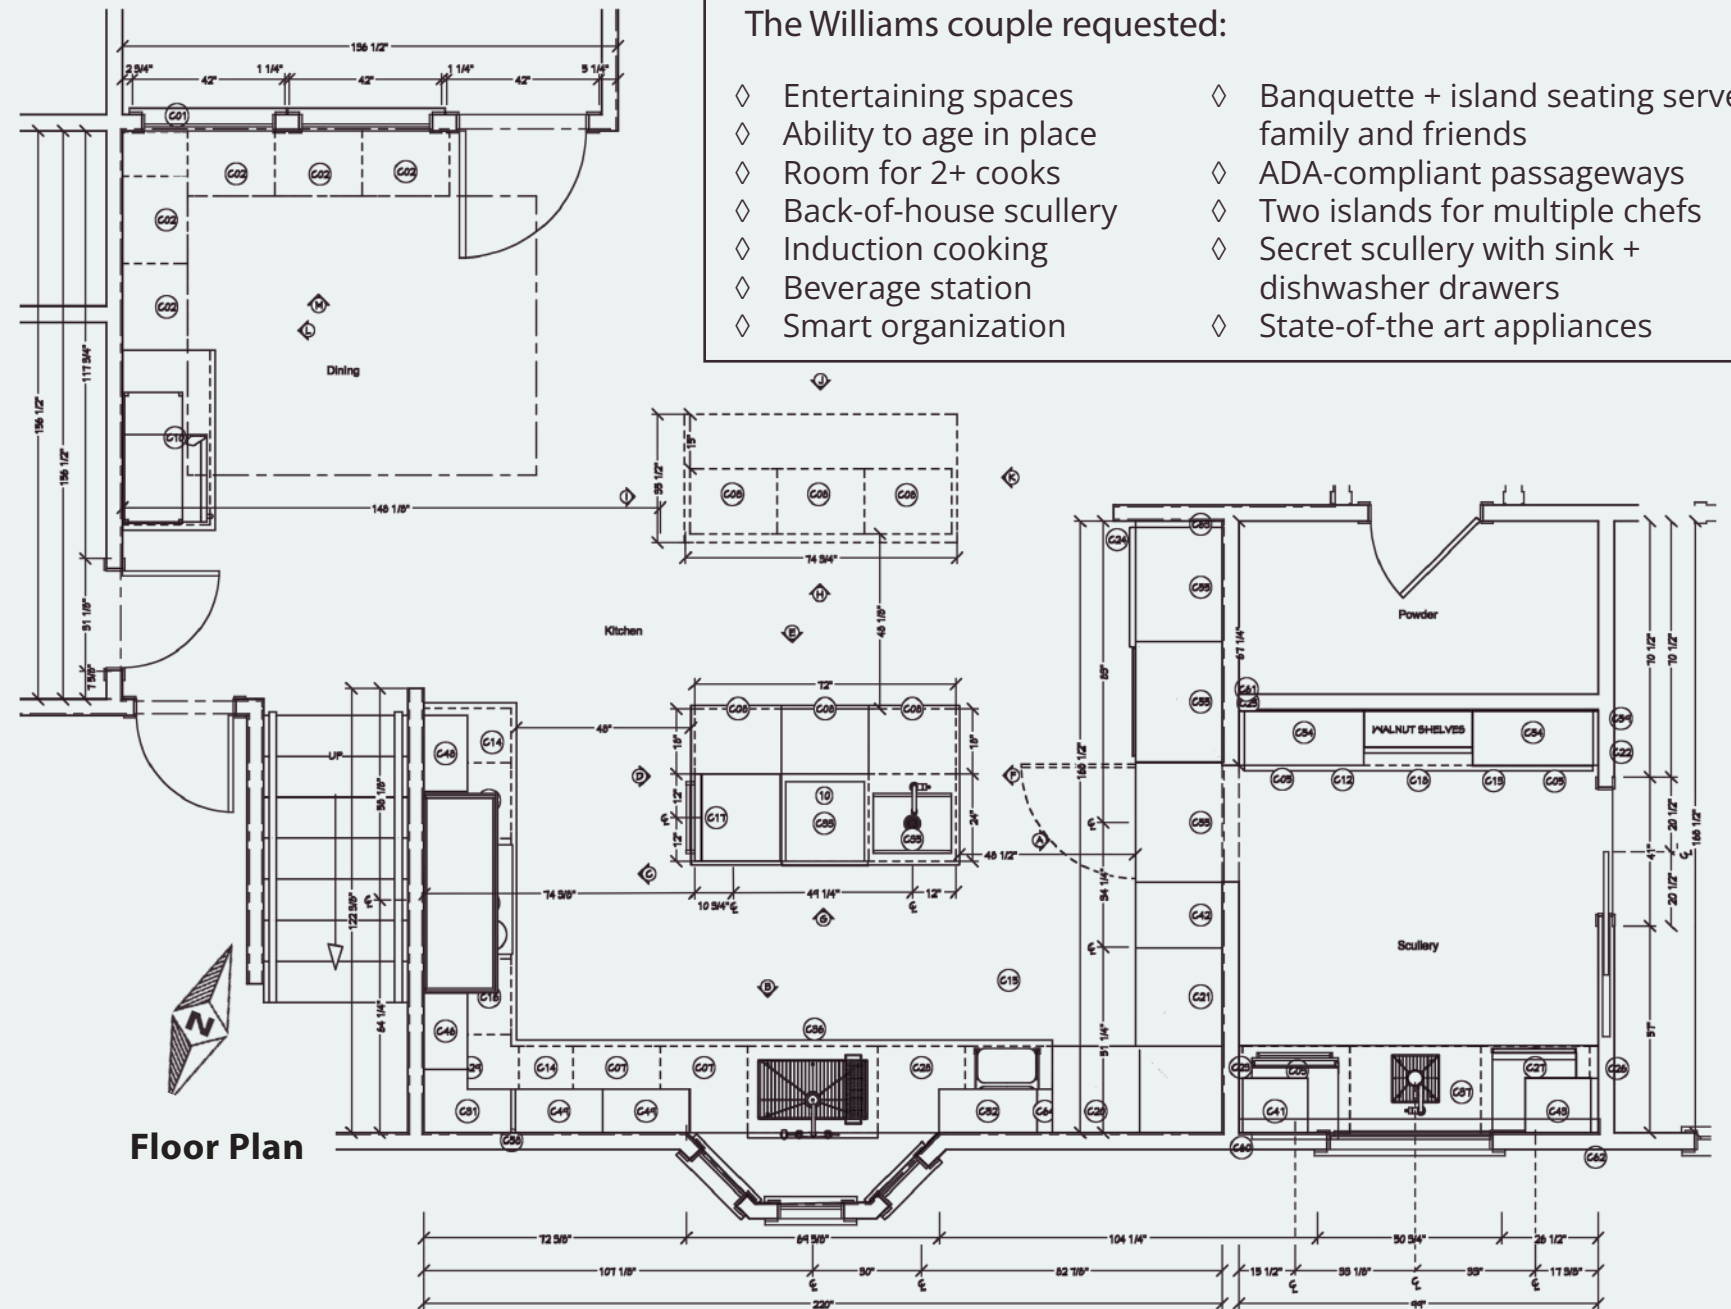


Fixture Schedule

No.	Specification	Manufacturer	Product Number	Description
1	Vent Hood	Stanisci	AX-5 3130-6130	Wood Vent Hood
2	Vent	Zephyr	Z30S	Interior Vent
3	Beverage Center	Sub-Zero	DEU2450BG/P	24" Undercounter Fridge
4	Island Faucet	Brizo	64943LF	Litze SmartTouch®
5	Kitchen Faucet	Brizo	62543LF	Litze Bridge Faucet
6	Scullery Faucet	Brizo	64943LF	Litze SmartTouch®
7	Kitchen Sink	Kohler	KB285	Strive Sink
8	Dishwasher, Panel-Ready	Sub-Zero	DW2450	24" Dishwasher
9	Pot Filler	Brizo	62843LF	Wall-mount
10	Microwave Drawer	Wolf	OB24	24" Microwave Drawer
11	Convection Steam Oven	Wolf	OTC302496	30" Wall Oven
12	Ref/Freezer Drawers	Sub-Zero	ID-24R	24" Undercounter
13	Induction Cooktop	Wolf	CI304C/B	30" Contemporary Induction

Cabinet Schedule (Sample)

No.	Mfr.	Label	Qty	Width	Depth	Height	Description
C01	Omega	1DB121818	1	12"	18"	18"	base cabinet
C02	Omega	1DB241818	5	24"	18"	18"	base cabinet
C03	Omega	2DB3036	1	30"	24"	36"	base cabinet
C04	Omega	3DB21	1	21"	24"	36"	base cabinet
C05	Omega	3DB2115	2	21"	15"	36"	base cabinet
C07	Omega	3DB24	2	24"	24"	36"	base cabinet
C08	Omega	3DB2418	6	24"	18"	36"	base cabinet
C09	Omega	3DB33	1	33"	24"	36"	base cabinet
C10	Omega	3DB48	1	48"	24"	36"	base cabinet
C11	Omega	Arched Valance 1	1	68 1/2"	1"	30"	Arched Valance
C12	Omega	B1215L	1	12"	15"	36"	base cabinet
C13	Omega	B1215R	1	12"	15"	36"	base cabinet
C14	Omega	B15R	2	15"	24"	36"	base cabinet

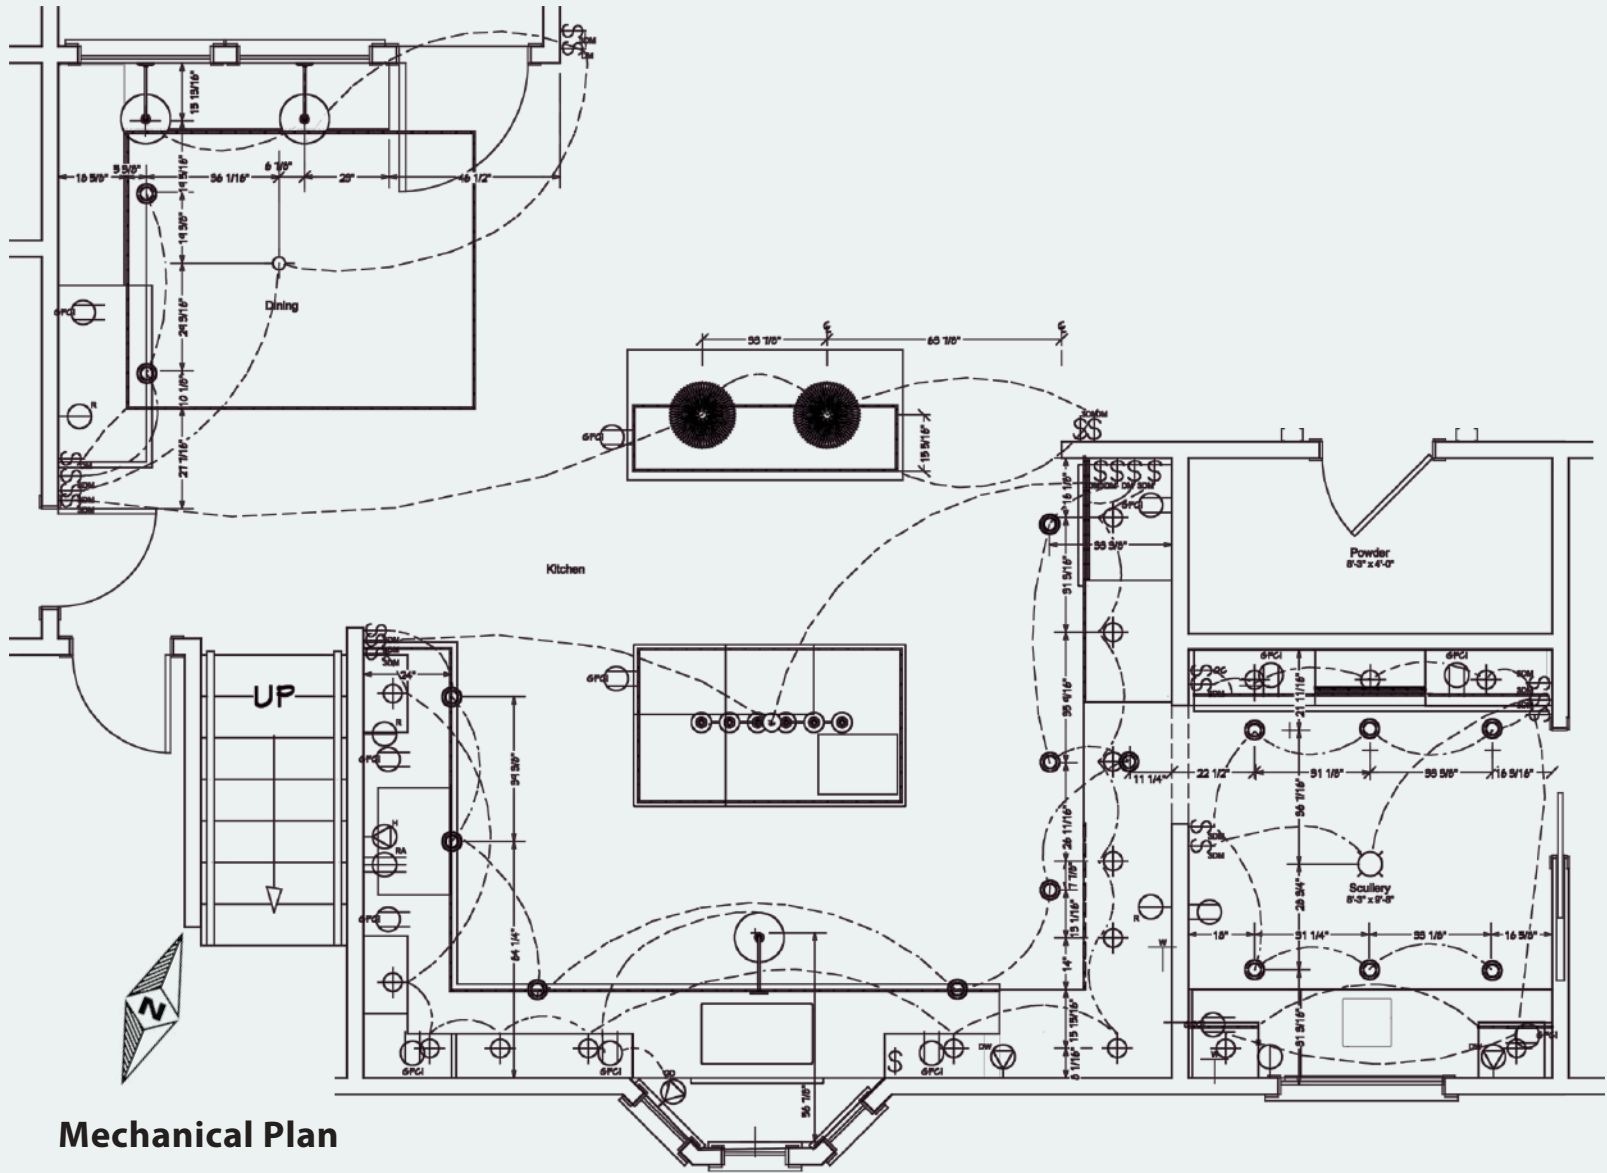

Mechanical Plan

Mechanical Schedule

2D SYMBOL	DESCRIPTION	2D SYMBOL	DESCRIPTION	2D SYMBOL	DESCRIPTION
	3 WAY DIMMER SWITCH		GLASS BALL CEILING LIGHT		ROPE LIGHT
	DIMMER SWITCH		HOOD		RUHLMANN SCONCE
	DISHWASHER		MICROWAVE		SINGLE POLE SWITCH
	DUPLEX		OCCUPANCY SENSOR		SHAW 5 IN. SURFACE MOUNT
	FONTAINE PENDANT		PUCK CABINET LED		TARTAN CHANDELIER
	GARBAGE DISPOSAL		RANGE		VITTORIA PENDANT



Accent Lighting

Ambient Lighting

Task Lighting




Hidden Door Entrance
to Scullery



Rendering enhanced using AI
Original drawings at 1/2" = 1' - 0"

Standards

1. Universal design layout
2. NKBA planning guidelines
3. GFCI outlets
4. Work zone planning
5. Slip-resistant flooring
6. Appliance landing areas
7. Code-informed clearances
8. Accessible storage
9. Easy-grip hardware
10. Accessible-reach fixtures
11. Adequate ventilation
12. Energy Star appliances
13. Layered lighting
14. Water-efficient faucets

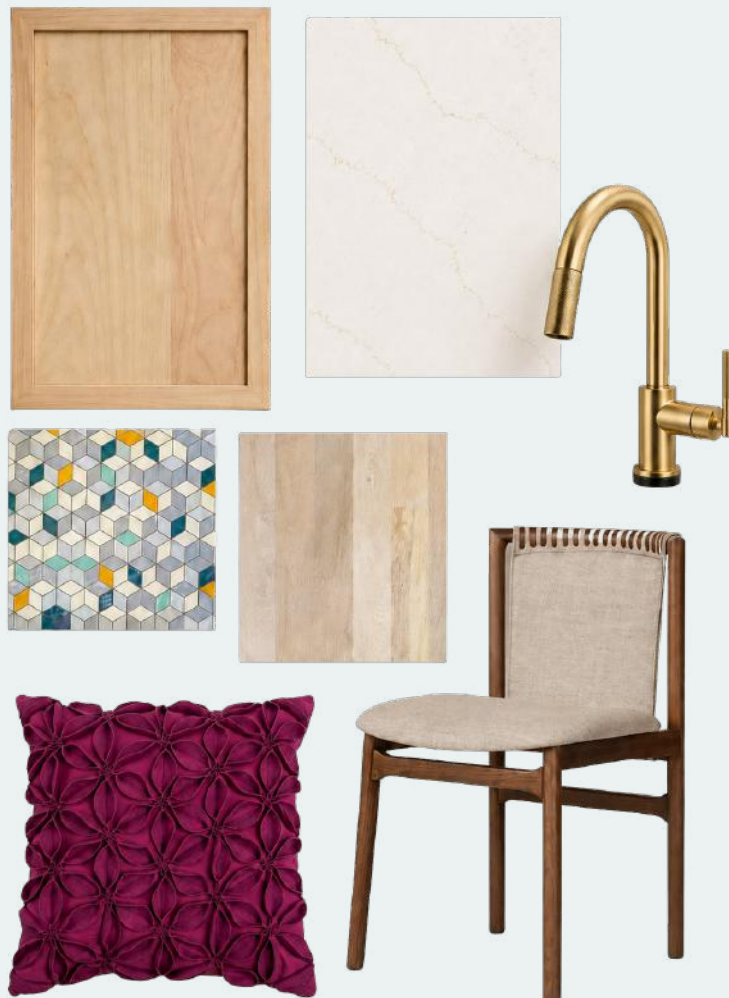

Banquette View




Kitchen View



Original drawings at 1/2" = 1'-0"

Kitchen and Bath Design

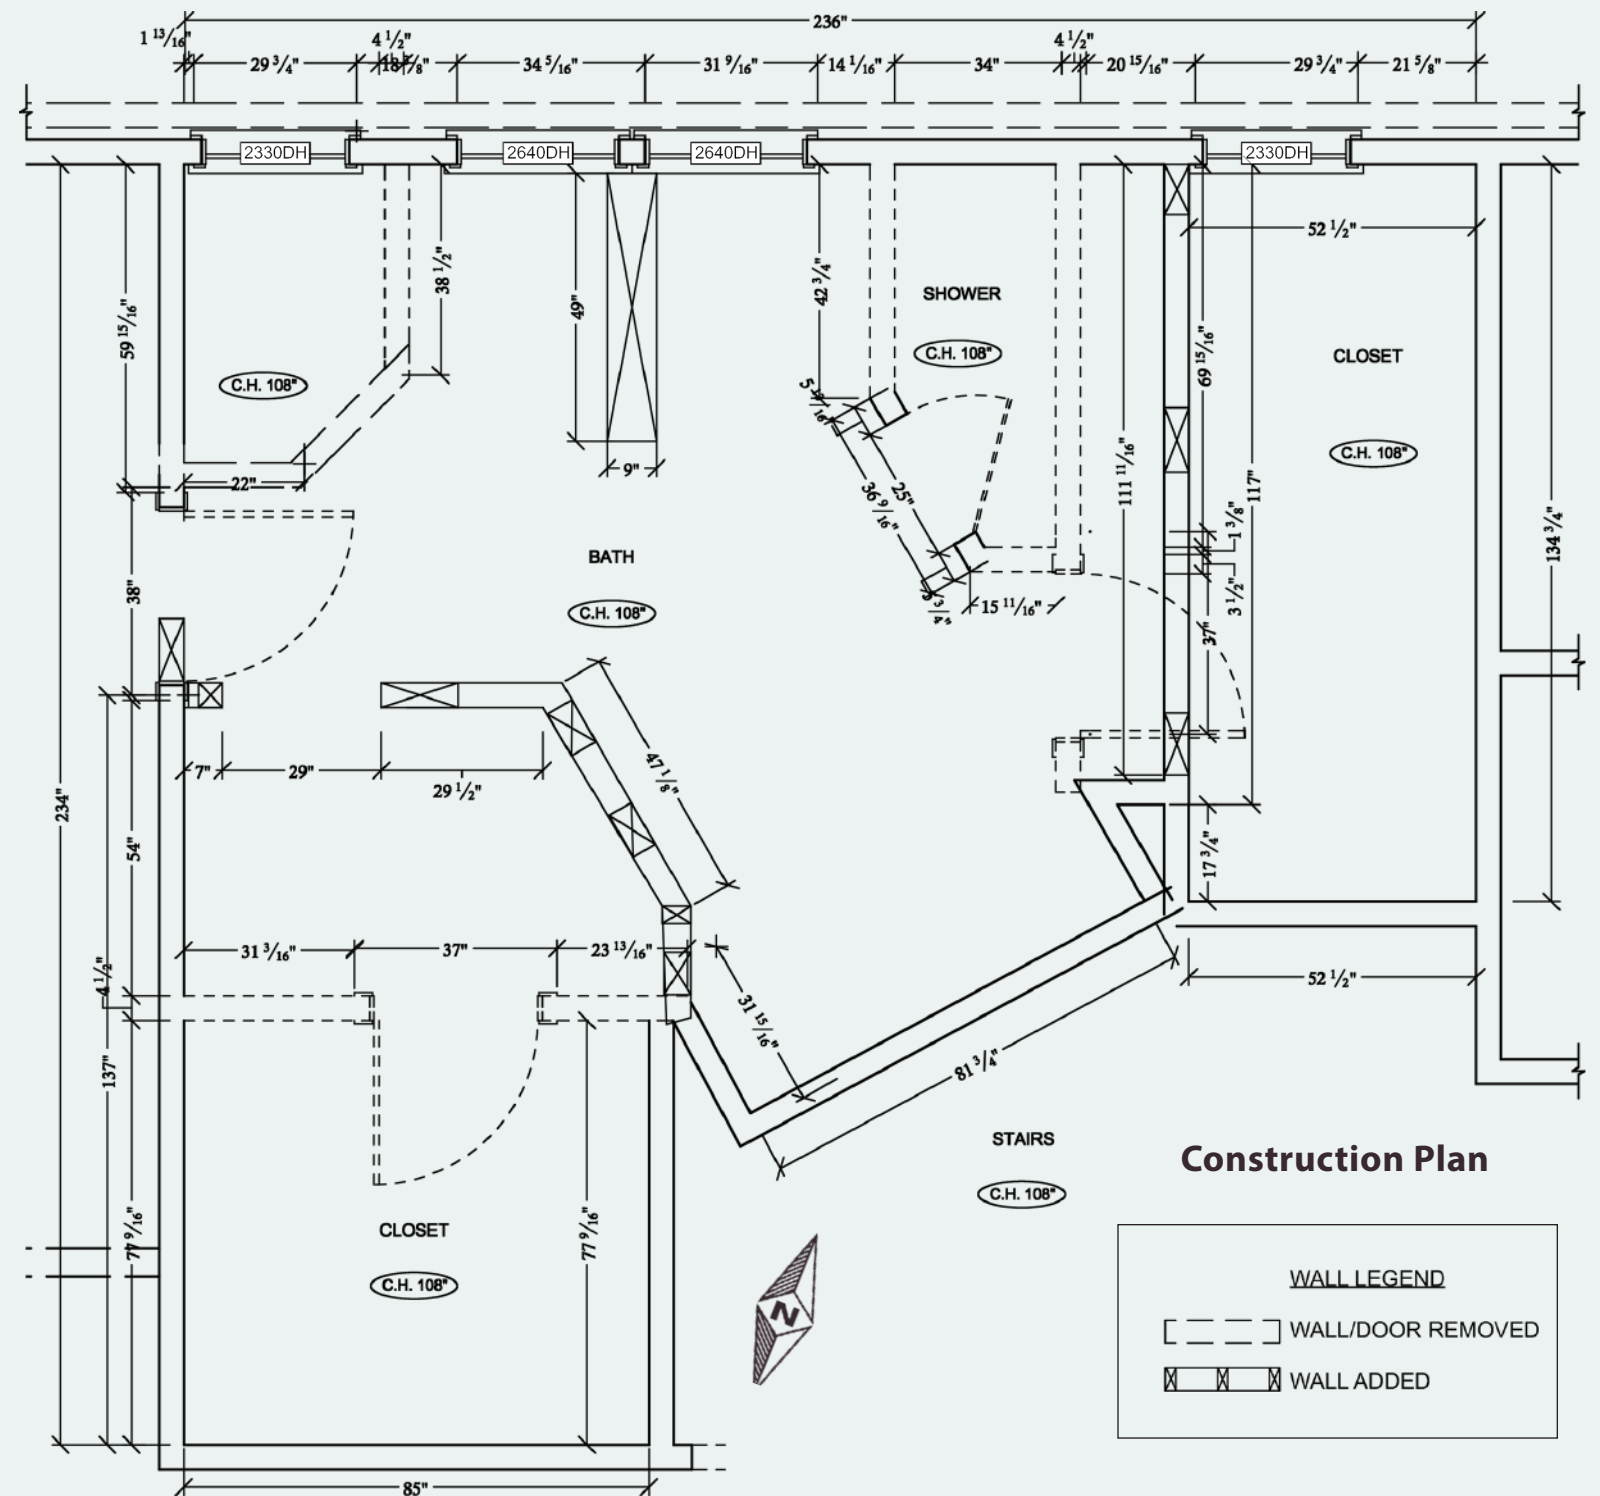


The Objective |

The Williams couple requested:

- ◇ Spa-like sanctuary
- ◇ Separate vanities
- ◇ Dual shower
- ◇ Refrigeration for cosmetics
- ◇ Plentiful storage
- ◇ Privacy for commode

The Solution |

Soft, *organic* colors and materials combined with indulgent amenities like *dual vanities*, steam + regular showers, *bidet commode*, powered window treatments, *refrigerator drawer*, and heated towel racks and flooring.

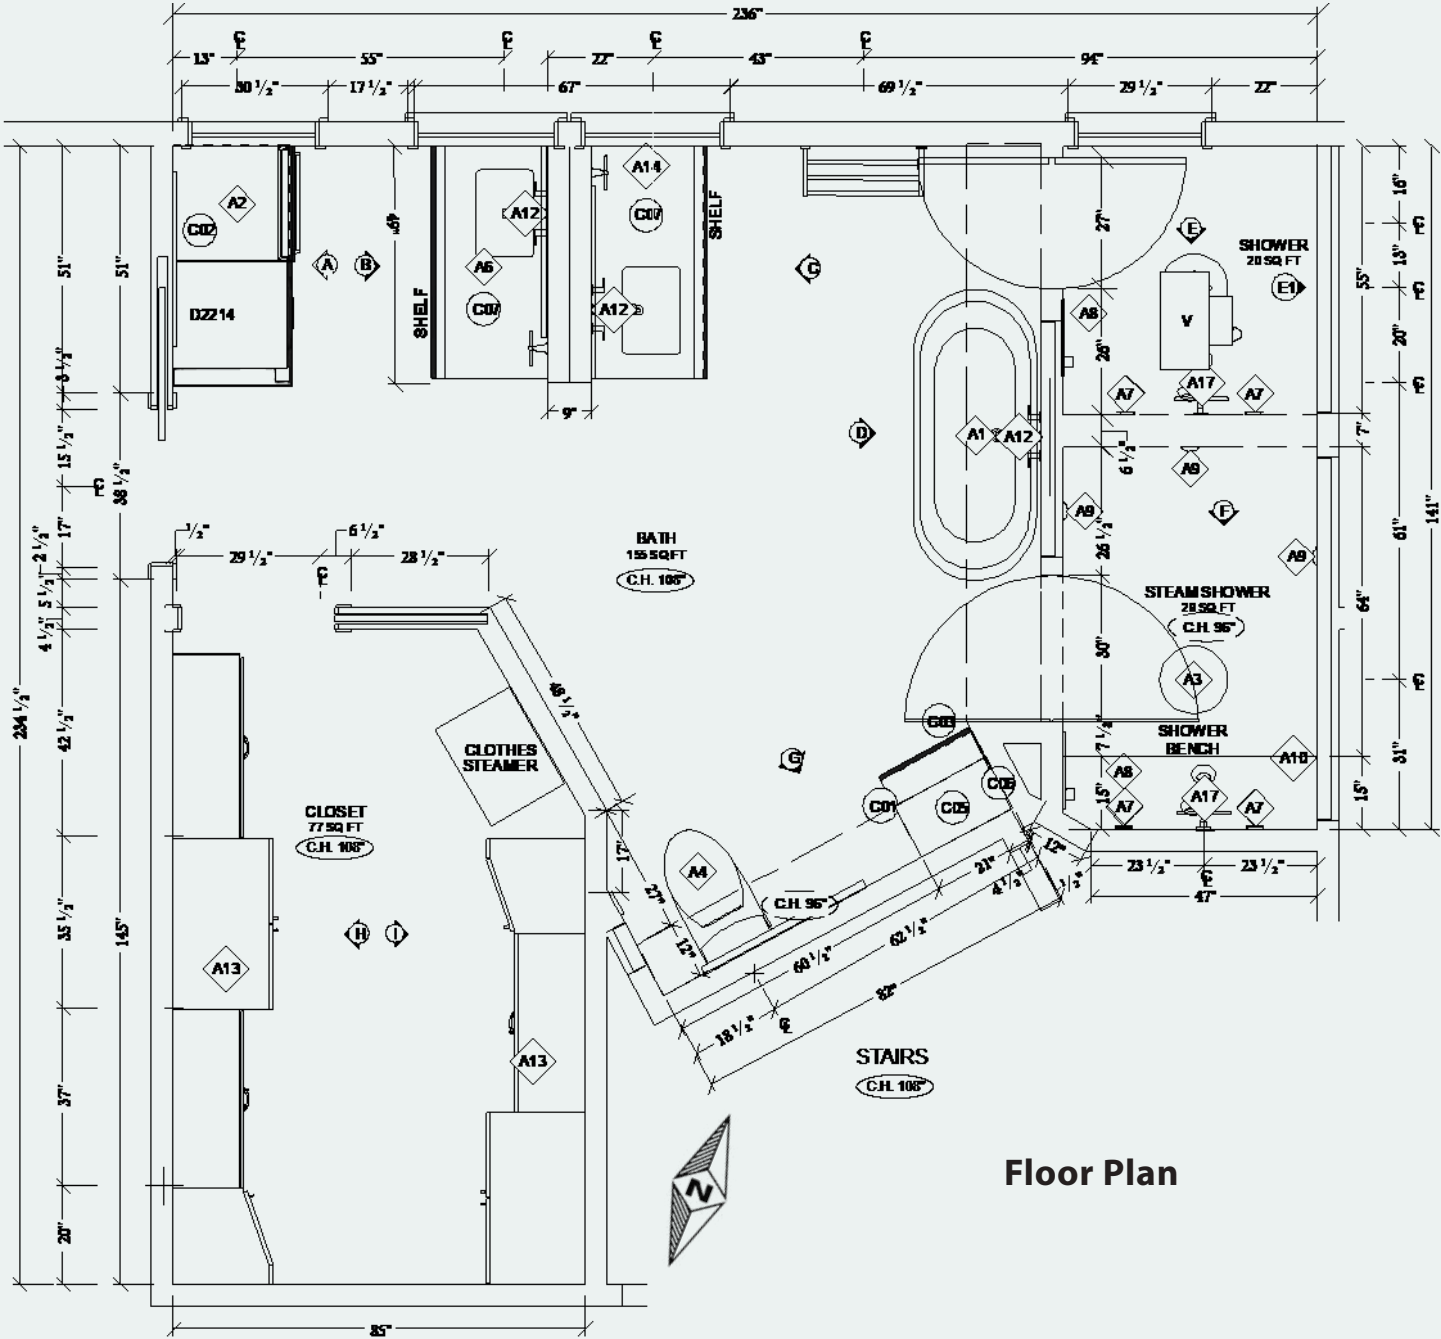

Floor Plan

NO.	SPECIFICATION	MANUFACTURER	PRODUCT NO.
A1	BATHTUB	NATIVE TRAILS	AVALON
A2	REF. DRAWER	SUMMIT	SDR24
A3	RAINSHOWER HEAD	KOHLER	K-13691
A4	SMART TOILET UNDERMOUNT SINK	KOHLER	K-1381
A6		KOHLER	K-2214
A7	BODY SPRAY THERMOSTATIC CONTROL	KOHLER	K-26300
A8	LINEAR STEAM HEAD	KOHLER	K-26348-9
A9	STEAM CONTROLLER	KOHLER	K-32309
A10	BIDET WALL CONTROL	KOHLER	K-32312
A11	WALL MOUNT FAUCET	KOHLER	K-8298-CR REMOTE
A12		KOHLER	K-T27120-4

Fixture Schedule (Sample)

NUMBER	MANUFACTURER	LABEL	QTY	WIDTH	DEPTH	HEIGHT
C01	DECOR	3DB2118	1	21"	18"	36"
C02	DECOR	3DB2436	1	24"	24"	36"
C03	DECOR	BF01836	1	3/16"	18 1/8"	36"
C04	DECOR	TURP	1	3"	3"	35"
C05	DECOR	W2142L	1	21"	12"	42"
C06	DECOR	WF042	1	3/8"	12"	42"
C07	EDWARD MARTIN	SB482318	2	48"	23"	18"

Cabinet Schedule (Sample)



Tub Wall View


02




Renderings enhanced using AI
Original drawings at 1/2" = 1' - 0"

Standards

1. Universal design layout
2. NKBA planning guidelines
3. Damp-rated lighting
4. WaterSense fixtures
5. Layered lighting
6. Comfort height vanities
7. Slip-resistant tile
8. Thermostatic controls
9. Lever handles
10. Code-informed clearances
11. Shower seating
12. GFCI outlets
13. Adequate ventilation

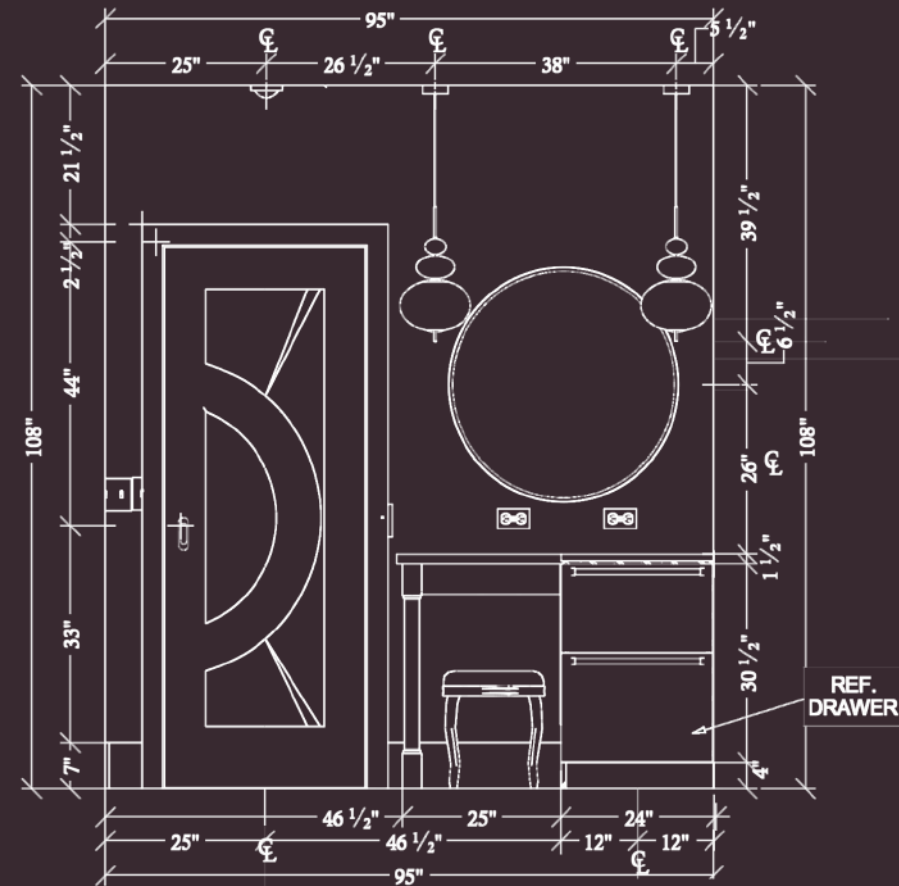

Makeup Vanity Elevation

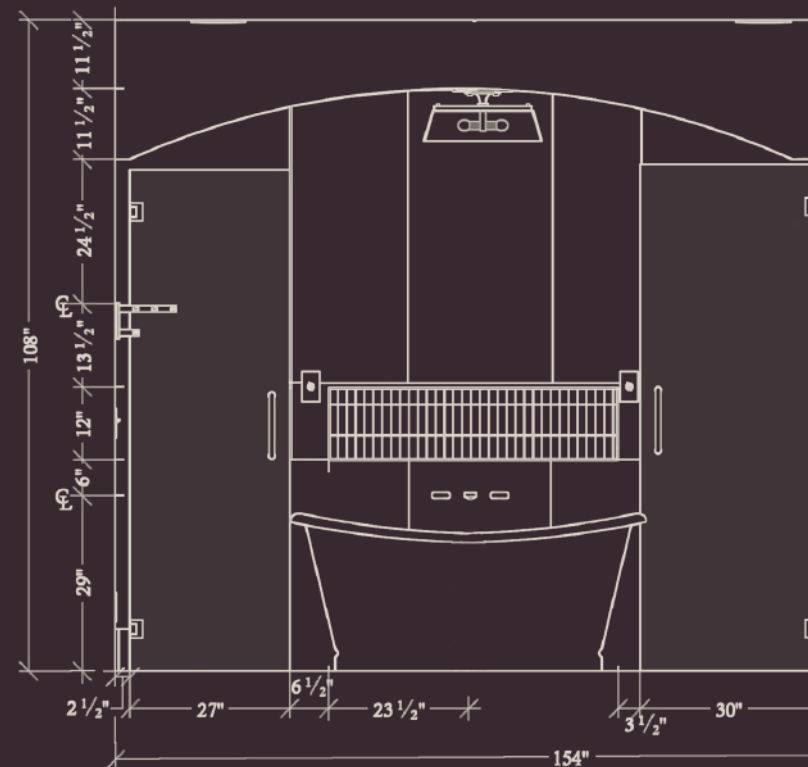


Tub Wall Elevation





Vanities View

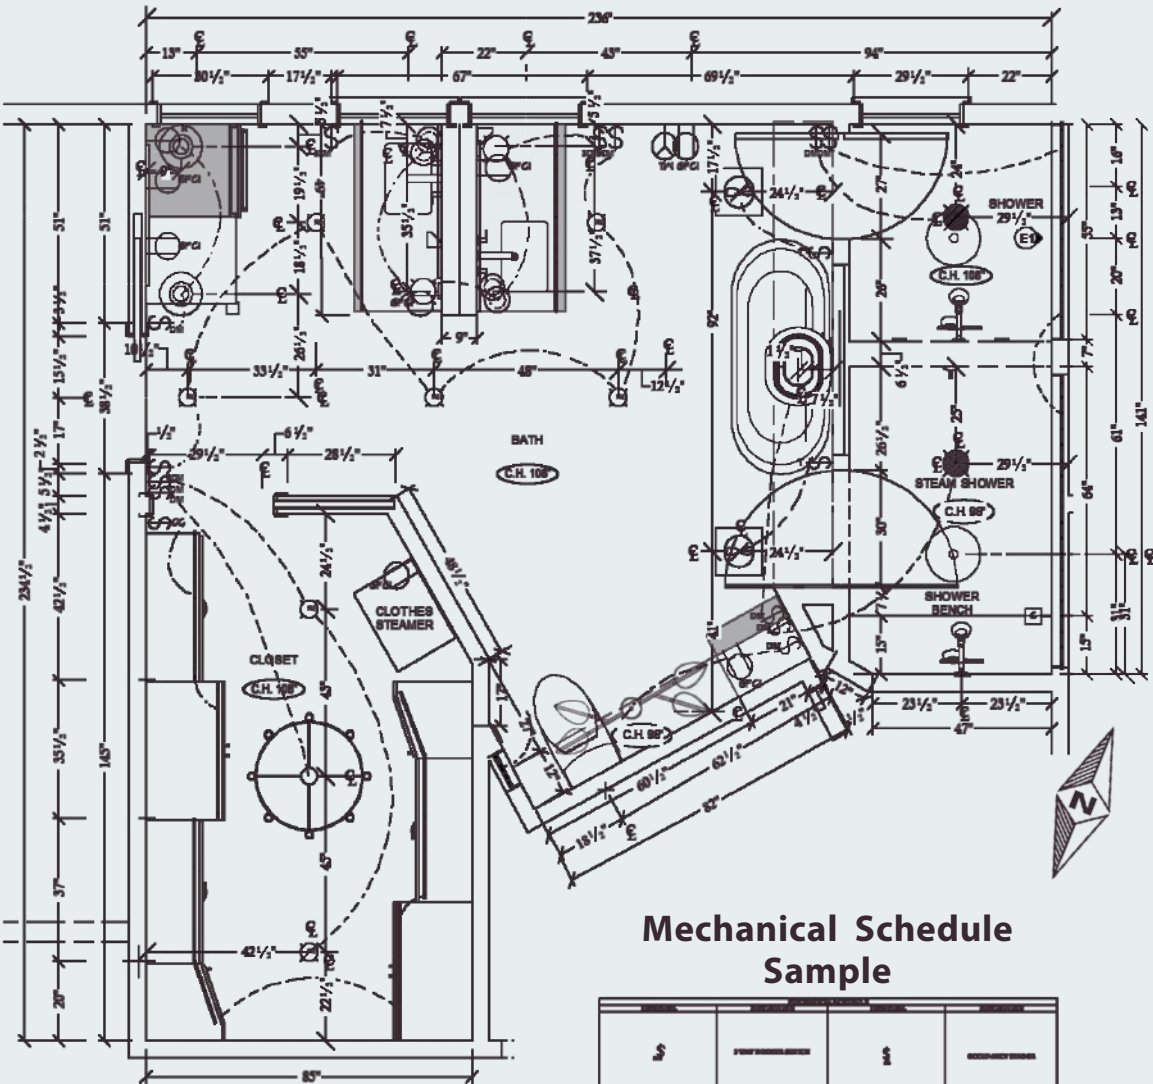

Mechanical Plan



Scan for 360° view

Mechanical Schedule Sample

Symbol	Description	Symbol	Description
\$	1.0000000000000000	\$	1.0000000000000000
\$	1.0000000000000000	\$	1.0000000000000000
Original drawings at 1/2" = 1' - 0"

Trinity

Assisted Living

Healthcare
Design



Dining Room



Lounge

Floor Plan
Level One



Dining Areas

Commons Areas

Medical Areas



Internet Cafe




Internet Cafe
Three-Point
Perspective

03

Standards

1. Universal design layout
2. ADA-accessible routes, clearances
3. FGI care planning guidelines
4. Fall prevention
5. Wayfinding + visual contrast
6. Lighting for aging eyes
7. Easy-clean materials
8. Comfort height vanities and commode
9. Person-centered care
10. Evidence-based standards

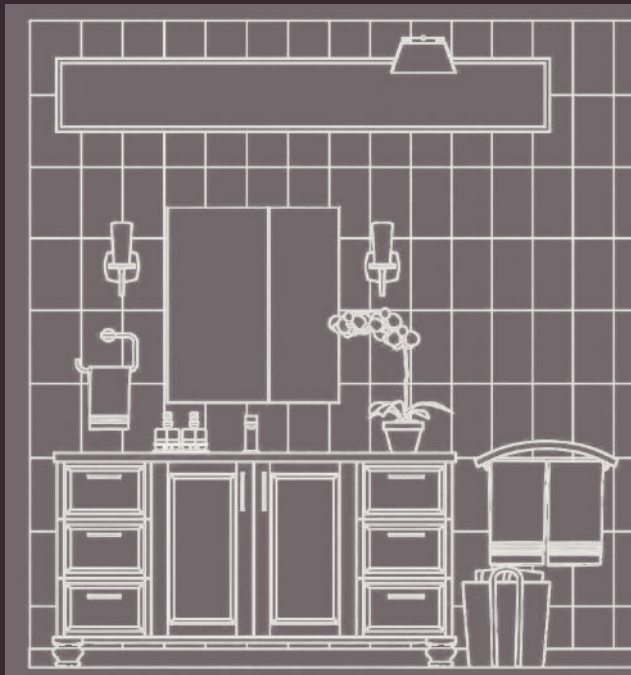

**Bathroom Elevation
East Wall**

Residential Unit 1-A



**Kitchen
Elevation
West Wall**




Living Areas


Residential Unit 1-A



ADA Bathroom

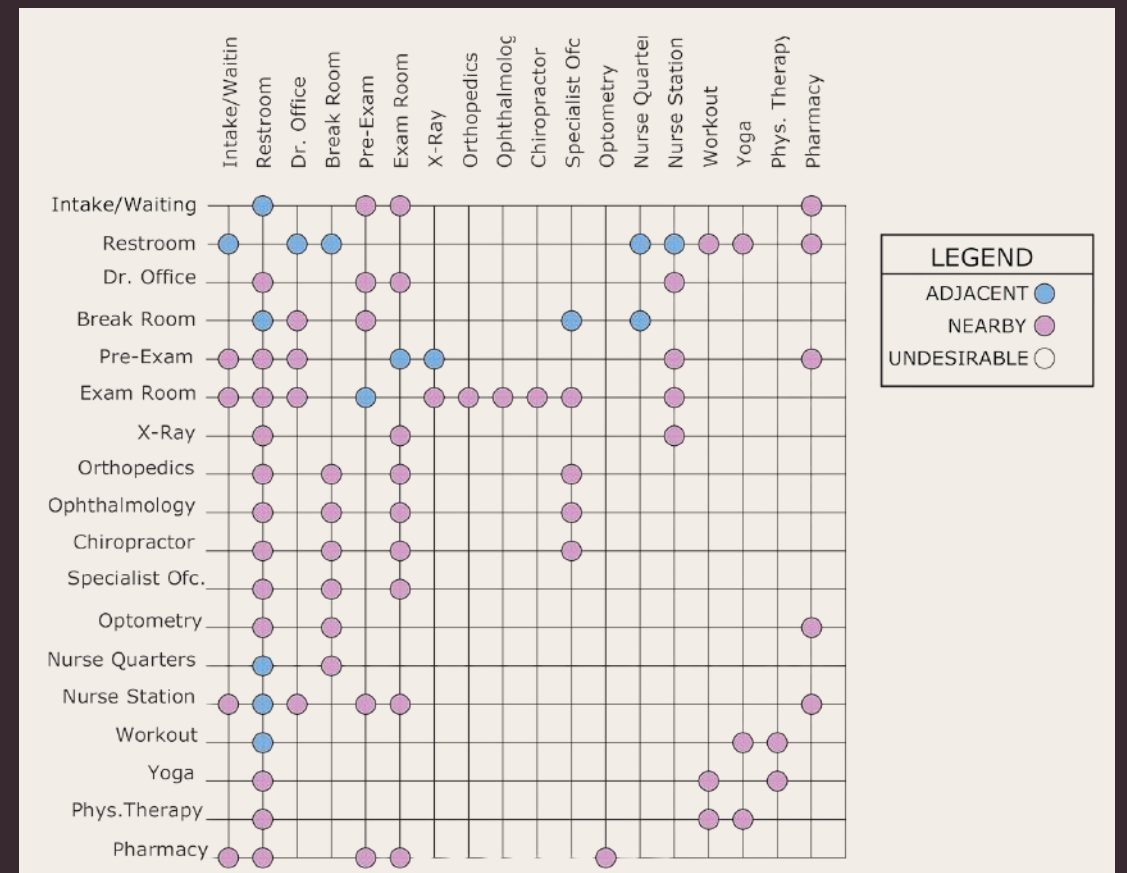


Adjacency Matrix

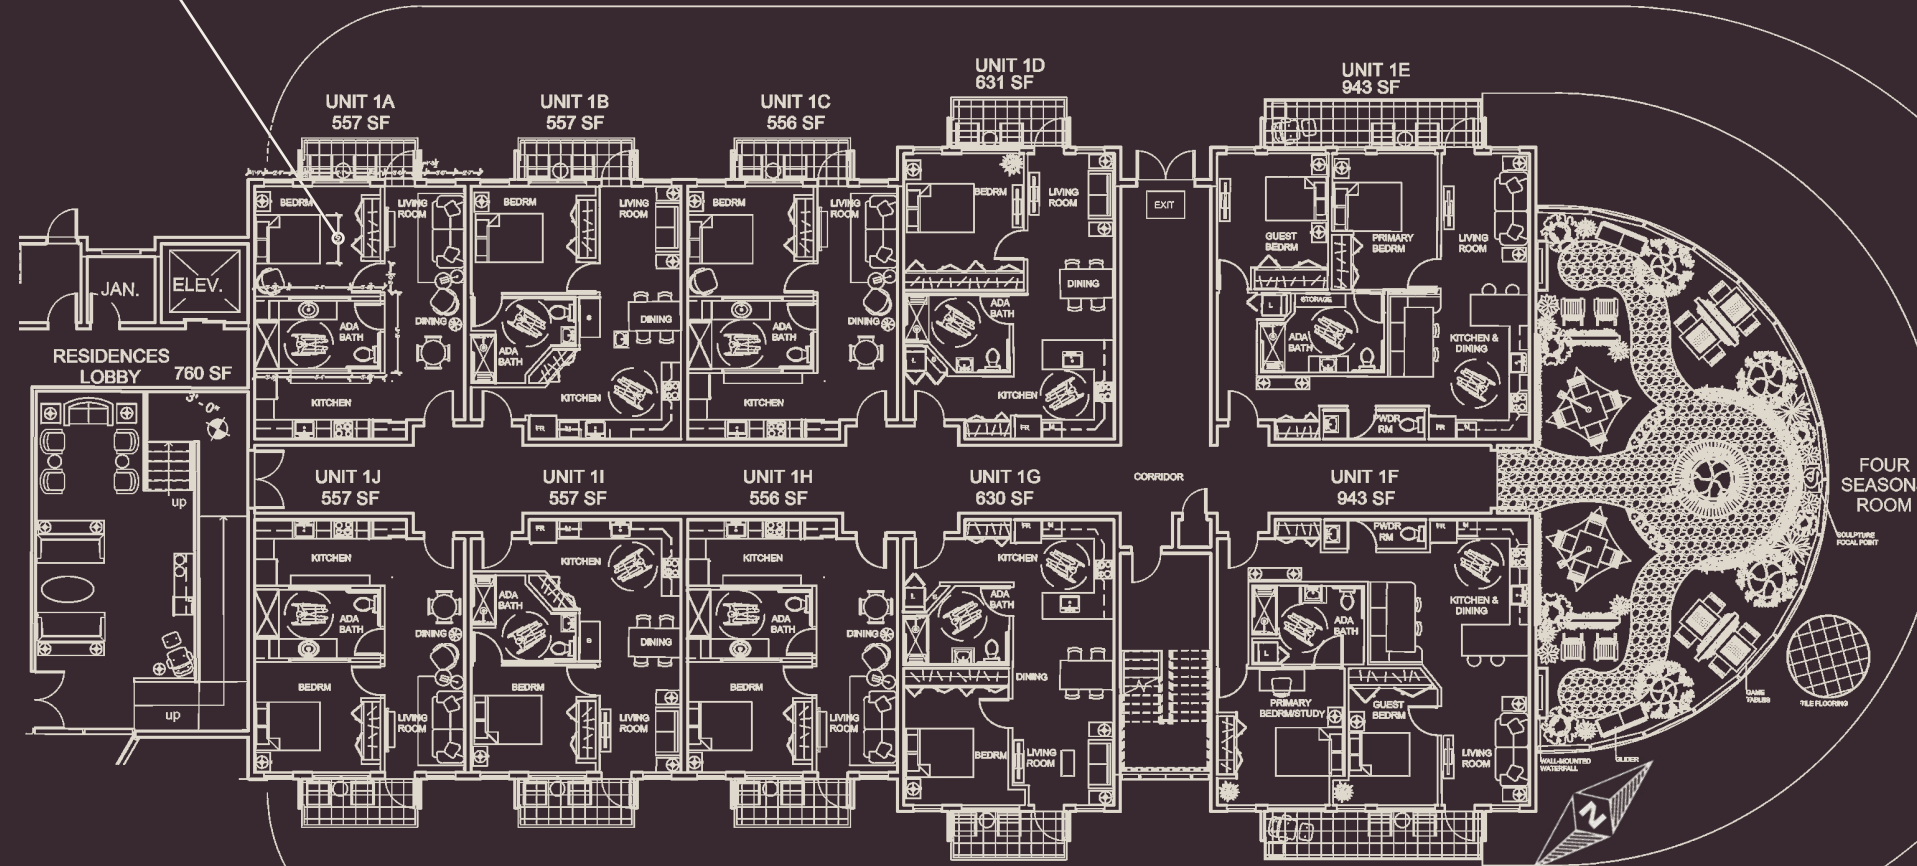

Original Scale:
3/32" = 1' - 0"

Residential Floor Plan created with
Group Project Team Members Melissa Cave + Kristi Kebinger

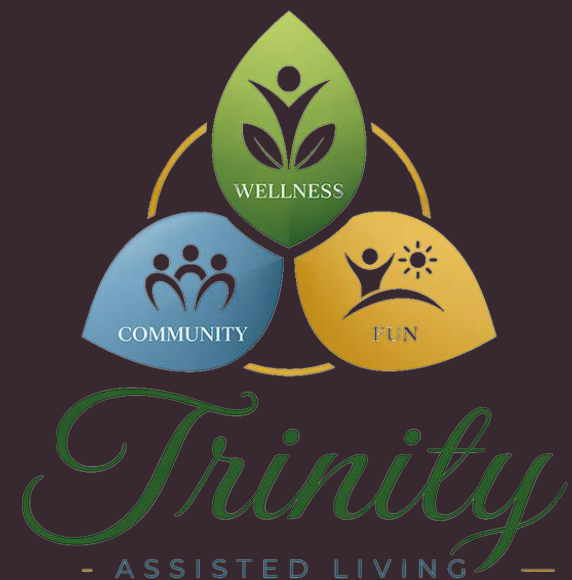

Note: Floor Plans are intended to illustrate the overall NFPA 101 life safety strategy, compartmentalization, zoning, and opportunities for resident exercise and mobility. A full-sized drawing set is available upon request for review.




Renderings enhanced using AI
Scale as noted

Residential Design




Welcome to your home which celebrates connections, sophistication, and custom architectural character. Modern livability is evident everywhere creating an environment that is inviting, classic, and elegant.

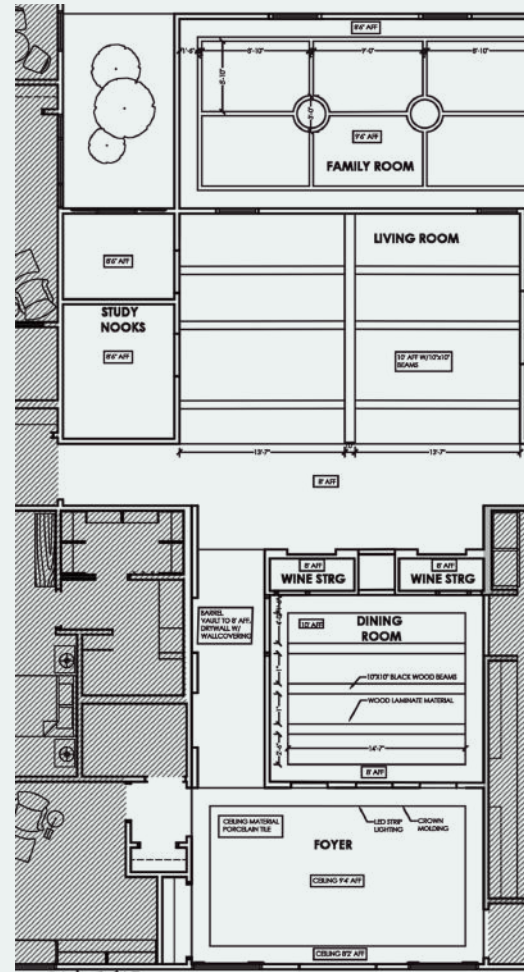


Ceiling Plan

FOYER	BRIALLEN DEMILUNE CABINET	CURREY & CO.
	ROBERT JAMES BENCH	CURREY & CO.
	MELT ENTRY TABLE	ARTERIORS
	WYATT SIDE TABLE	WEST ELM
DINING	OAKLEY DINING TABLE	BAKER
	MELANIE SIDE CHAIRS	CURREY & CO.
	BUFFETS	
LIVING	TAYLA SOFA	BURTON JAMES
	COLLAR LOUNGE CHAIR	BAKER
	OBERON COCKTAIL TABLE	BAKER
	CORSO DESKS	BAKER
	ADLER CHAIRS	BAKER
FAMILY	SLOAN 4-SEAT SECTIONAL	INTERIOR DEFINE
	TRINITY COFFEE TABLE	BAKER
	AJONA SWIVEL CHAIR	ARTERIORS
	POKER GAME TABLE	FOUR HANDS
	BANQUETTE	BURTON JAMES
NOTES: C.O.M. MAY BE USED. PLEASE CONSULT DESIGNER. ITEMS SUBJECT TO AVAILABILITY		

Furniture Schedule

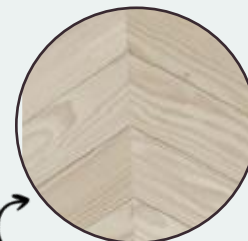

LED Fixture

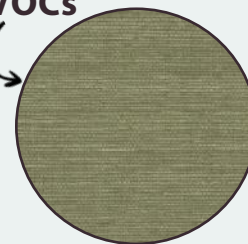

Performance Fabric



Recycled Wool 



Foyer



Dining Room



Family Room

04



Original scale 1/4" = 1' - 0"
Renderings enhanced using AI

Harris Home

Residential
Design


The owners of this historic brownstone in Chicago wanted to preserve the original architectural details and charm of their home but were ready to embrace a new layout that made the traffic flow more intentional, expanded the kitchen, and updated the typical “back-of-house” amenities resulting in a home that is elegant yet functional.




Dining Room




Rendered Floor Plan

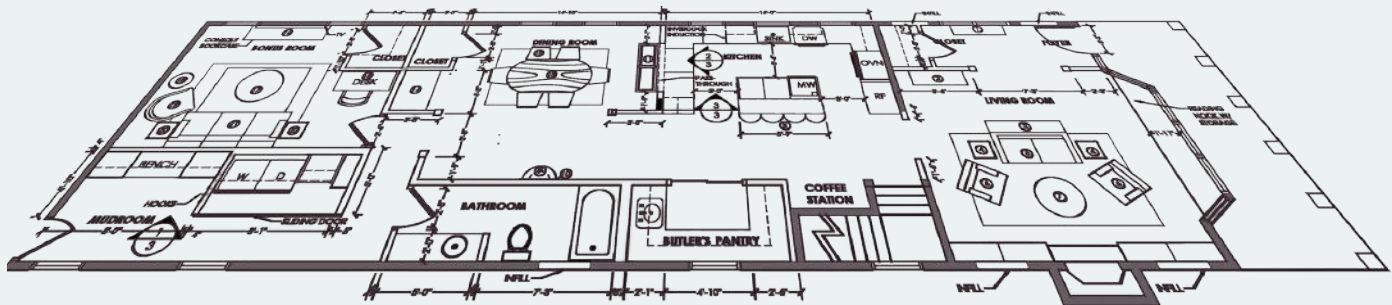

**Floor Plan
Perspective View**

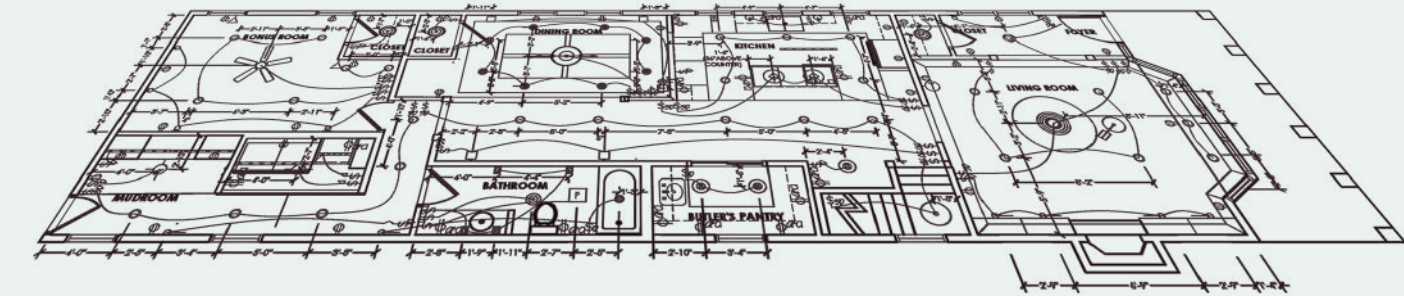


**Power Plan
Perspective View**

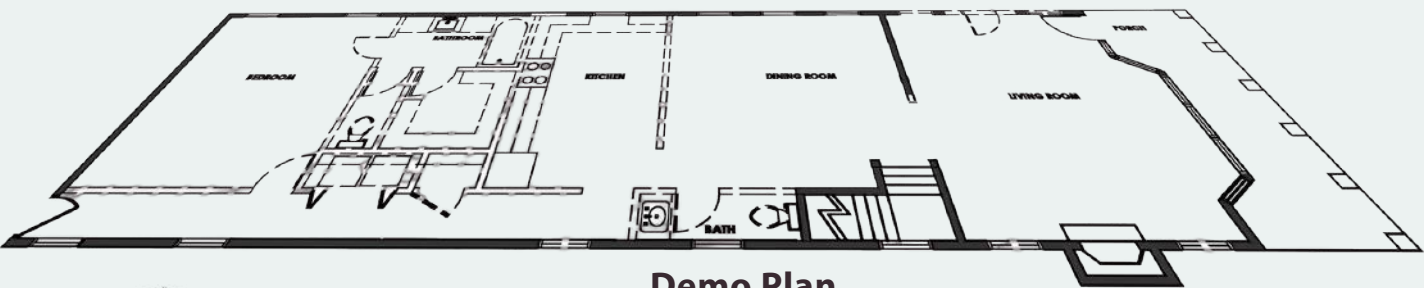


**Demo Plan
Perspective View**

**Original Scale
1/4" = 1' - 0"**

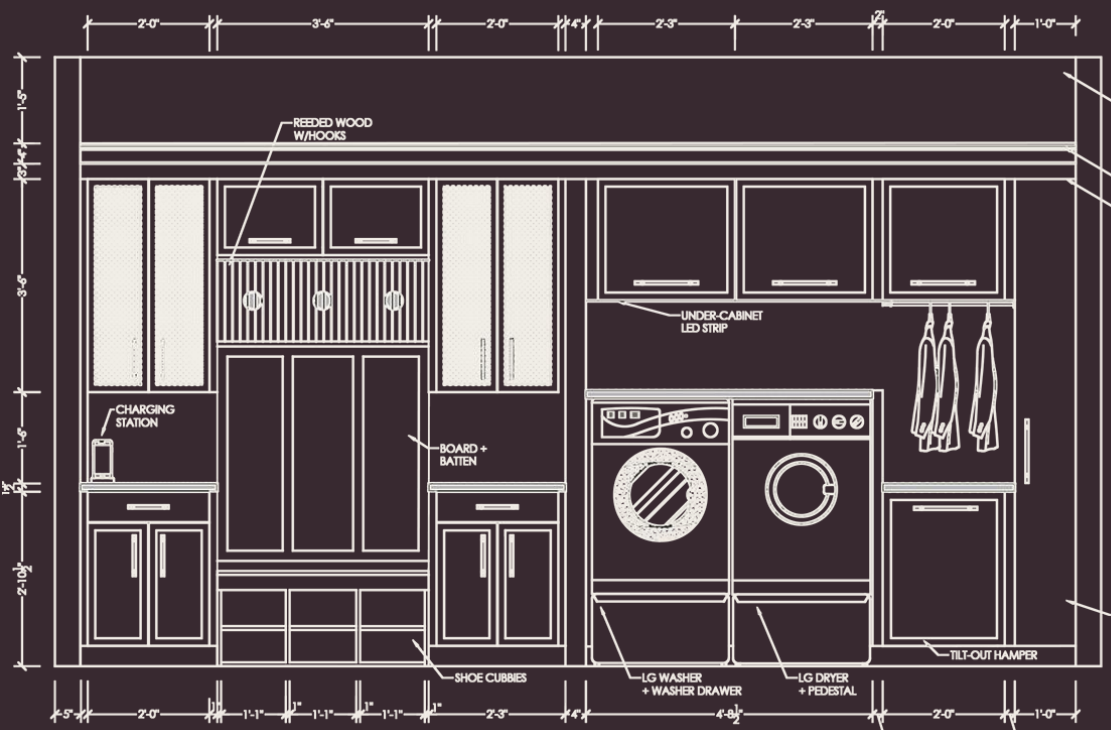

**Mudroom/Laundry Elevation
East Wall
3/4" = 1' - 0"**

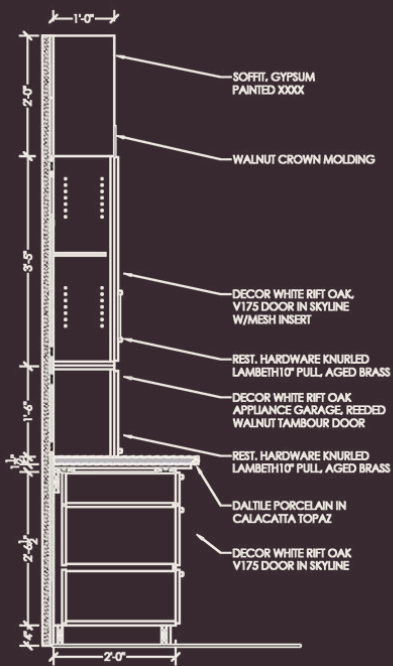

**Mudroom/Laundry Detail
East Wall
3/4" = 1' - 0"**



Scale as noted

05

Courtyard Home

Visualization
Techniques




Kitchen




Dining Room

Located in the Pacific Northwest, this unique *courtyard home* was designed to meet the clients' desire for a second home where spaces for relaxing and gathering with friends and family were key features. Their request that *nature* be a focal part of the living areas was accomplished by using folding glass doors to create an outdoor space forming the *heart of the home*.

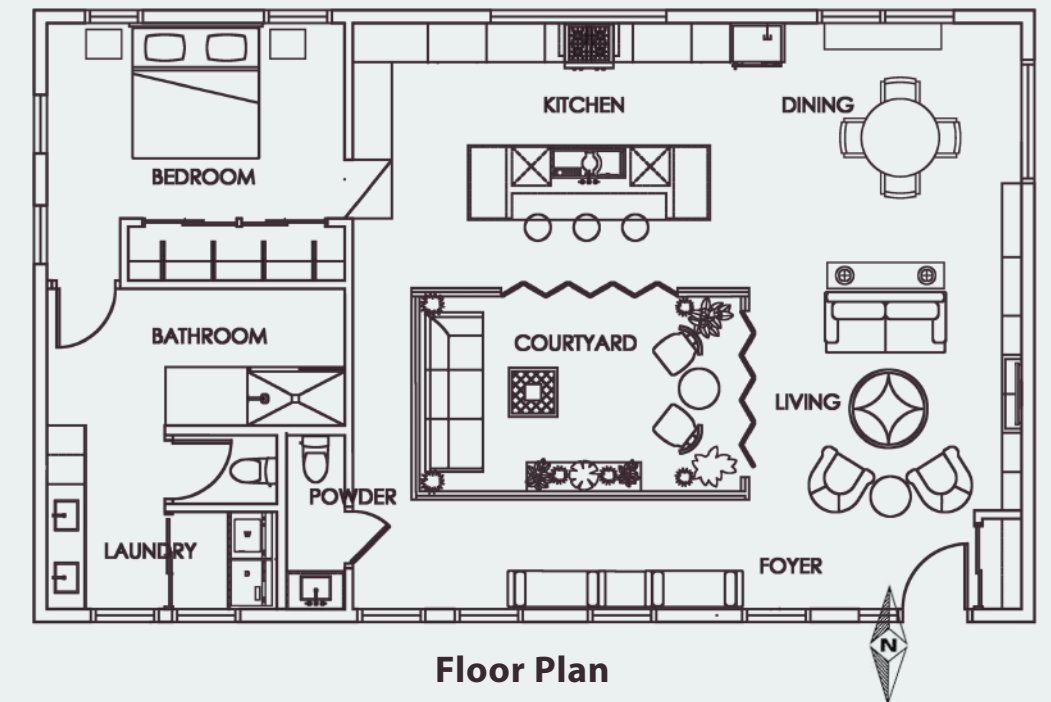


Floor Plan

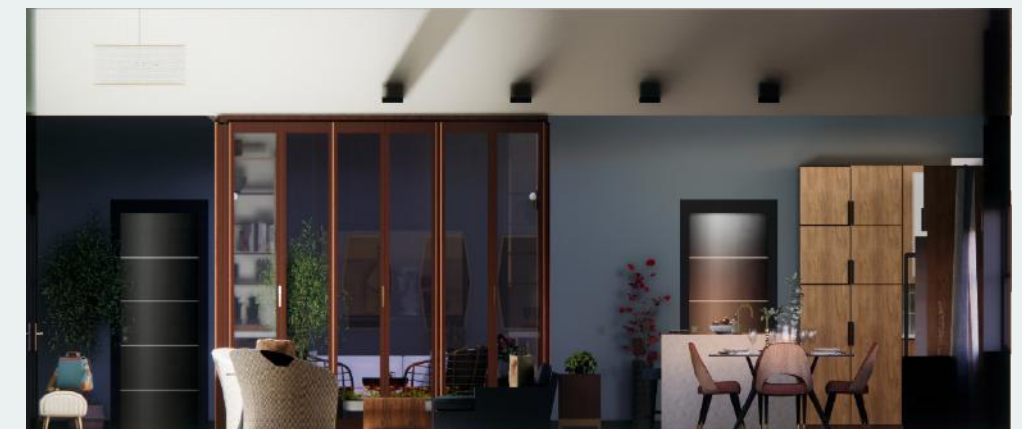


Rendered Elevation
North Wall


06

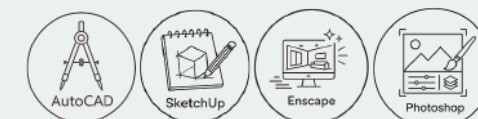

Original scale 1/4" = 1' - 0"

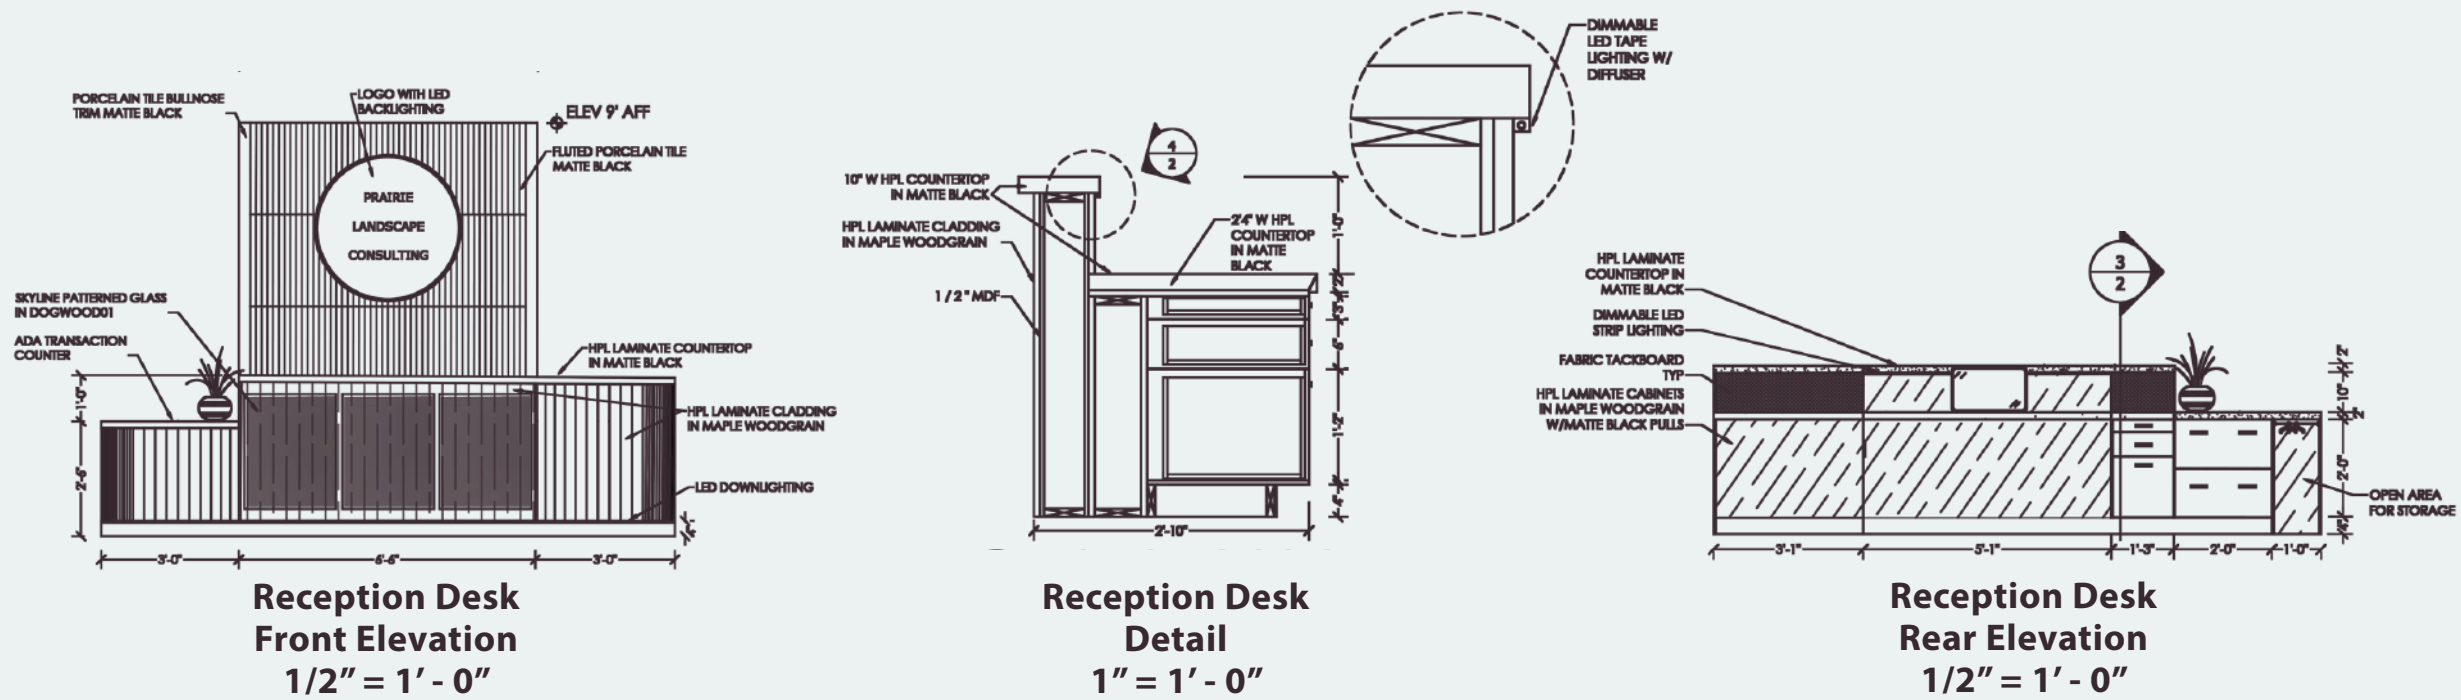

Office Project Floor Plan
1/8" = 1' - 0"

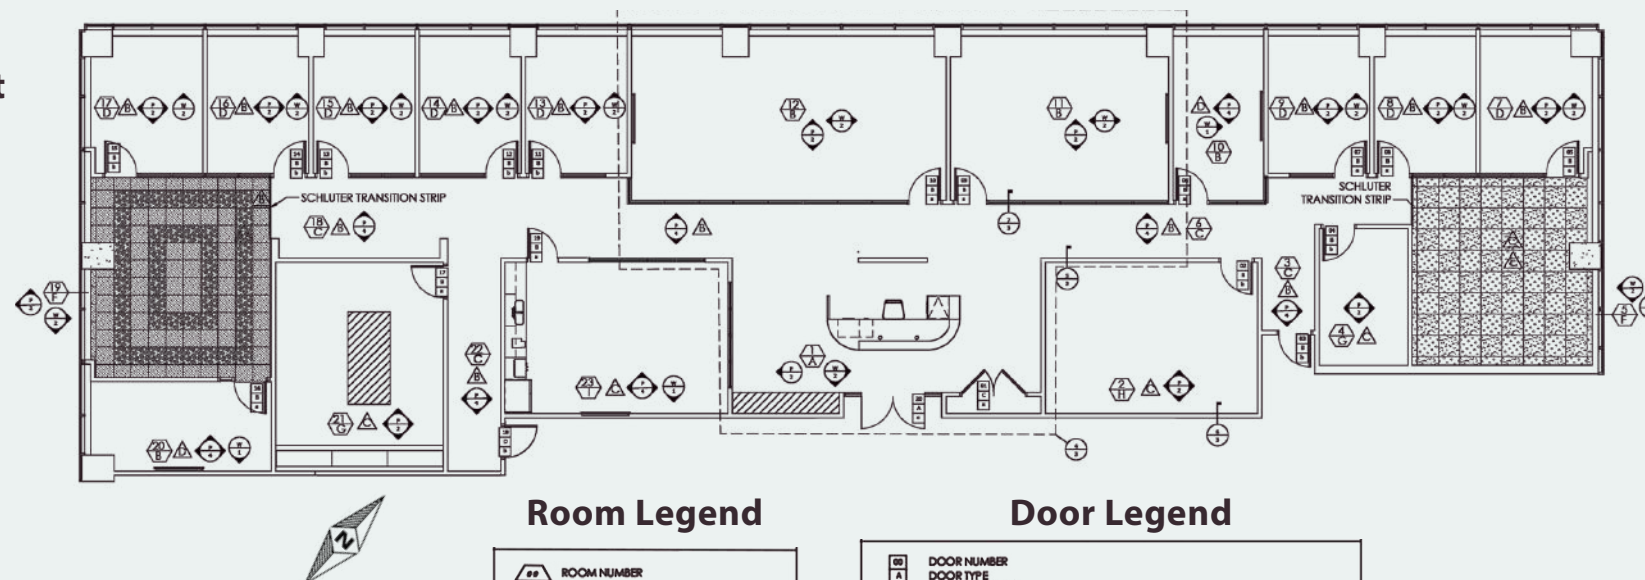

Room Legend

ROOM NUMBER	ROOM TYPE
A - RECEPTION	F - OPEN OFFICE
B - CONFERENCE	G - PRODUCTION
C - CORRIDOR	H - STORAGE
D - PRIVATE OFFICE	I - KITCHEN
E - CLOSET	J - LIBRARY

Door Legend

60	DOOR NUMBER	
A	DOOR TYPE	
5	HARDWARE TYPE	

A - PAIR OF GLASS ENTRY DOORS (SEE ELEVATION A)	a - LATCHSET
B - BUILDING STANDARD INTERIOR DOOR (SEE ELEVATION B)	b - INTERIOR LOCKSET
C - PAIR OF BUILDING STANDARD DOORS (SEE ELEVATION C)	c - ENTRY LOCKSET AND CLOSER
D - BUILDING STANDARD EXIT DOOR RATED PER CODE (SEE ELEVATION D)	d - DUMMY LEVER

NOTE: BUILDING OWNER'S HARDWARE SUPPLIER MUST BE USED TO SUPPLY ALL CYLINDERS AND IS MAINTAINED BY BUILDING SECURITY TO ENSURE ALL KEYING IS COORDINATED WITH THE MASTER KEYING SYSTEM. ALL KEYING SHALL BE REVIEWED BY THE BUILDING OWNER PRIOR TO INSTALLATION.

Flooring Legend

A	MILE STONE PORCELAIN TILE BY FLORIM USA, NATIVE IN WHITE OAK, 8"x48", MATTE FINISH, 8 mm THICK
B	FLOOR CARPET TILES, BANIER COLLECTION IN CHALK/ MICA, 19.69"x19.69", 5.77 mm THICK
C	AMERICAN BLTRITE LVT TILES, TEXAS GRANITE IN WHITE/TAUPE 143, 24"x24", 3.17 mm THICK
D	FLOOR CARPET TILES, GARDEN PARTY COLLECTION IN MIDNIGHT, 19.69"x19.69", 5.77 mm THICK
E	AMERICAN BLTRITE LVT TILES, TEXAS GRANITE IN MINERAL GREY 133, 24"x24", 3.17 mm THICK
PAINT SCHEDULE	
P 1	BENJAMIN MOORE AURA PAINT IN OC-122, COTTON BALLS, FLAT FINISH FOR ALL CEILINGS
P 2	BENJAMIN MOORE AURA PAINT IN OC-31, FOG MIST, MATTE FINISH
P 3	BENJAMIN MOORE AURA PAINT IN AF-635, SILHOUETTE, SEMIGLOSS FINISH FOR ALL DOORS, TRIM
P 4	BENJAMIN MOORE AURA PAINT IN AF-665, ANGELICA, MATTE FINISH
WALLCOVERINGS	
W 1	MOMENTUM VINYL WALLCOVERING, CORDA IN EGYPTIAN GLASS, 54" ROLL
W 2	MOMENTUM VINYL WALLCOVERING, CORDA IN IMPERIAL KNIGHT, 54" ROLL
BASE	
ALL FLOORING TO HAVE COVERWORKS WALL BASE EDIT 6H, SOLID RUBBER IN COLORWAY WOLF, SKU ED600-2-773, 6" x 8" OR 33" ROLL	

It's all in the...

Details

Elevations +
Details



Original scales as noted

07

Meet your

Designer



Judy Walsh
College of DuPage
2024 - 2026

Judy’s Story

Judy Walsh has long been drawn to the art of creating interiors that are as functional and thoughtful as they are beautiful. After a successful career in the legal field, she chose to pursue her passion for residential design bringing with her a strong foundation in precision, organization, and meticulous attention to detail.

Her design approach centers on creating refined, livable spaces that reflect each client’s lifestyle, needs, and personality. With a thoughtful eye for space planning, materials, and finishes, Judy balances timeless aesthetics with everyday functionality while incorporating unexpected, distinctive elements that give each design a memorable sense of individuality. Her interest in sustainability further shapes her work, inspiring intentional selections that contribute to healthier, more enduring interiors.

Autodesk AutoCAD	
Chief Architect	
SketchUp	
Enscape	
Adobe Creative Suite	
Canva	
Autodesk Revit	
Microsoft Suite	

